

PARK WEST PLACE SIGN PROGRAM

**Prepared For
PARK WEST PLACE
Corner of I-5 and Eight Mile Road
Stockton, California**

**December 02, 2002
Revised: June 23, 2003**

**Owner/Developer:
Park West Place, L.P.
Kitchell Development Company
703 Palomar Airport Road, Suite 320
Carlsbad, CA 92009**



**Park West Place Sign Program
Table of Contents**

- I. Shop Pad Occupants (1 to 10,000 square feet)
 - A. General Requirements:
 - B. Colors and Materials:
 - C. Size and Placement:
 - D. Mounting:
 - E. Service Door Vinyl Signs:
 - F. Temporary Signs:

- II. Single Pad Building Occupants (single pad space, size varies)
 - A. General Requirements:
 - B. Colors and Materials:
 - C. Size and Placement:
 - D. Mounting:
 - E. Service Door Vinyl Signs:
 - F. Temporary Signs:

- III. Major Retailer I Occupants (10,001 to 30,000 square feet)
 - A. General Requirements:
 - B. Colors and Materials:
 - C. Size and Placement:
 - D. Mounting:
 - E. Service Door Vinyl Signs:
 - F. Temporary Signs:

- IV. Major Retailer II Occupants (30,001 to 100,000 square feet)
 - A. General Requirements:
 - B. Colors and Materials:
 - C. Size and Placement:
 - D. Mounting:
 - E. Service Door Vinyl Signs:
 - F. Temporary Signs:

- V. Major Retailer III Occupants (greater than 100,000 square feet)
 - A. General Requirements:
 - B. Colors and Materials:
 - C. Size and Placement:
 - D. Mounting:
 - E. Service Door Vinyl Signs:
 - F. Temporary Signs:

- VI. Directional Signs:
- VII. Single Monument Signs:
- VIII. Gas Monument Signs:
- IX. Monument Signs:
- X. Pylon Signs:
- XI. Freeway Monument Sign
- XII. Variances to the A.G. Spanos Business Park Master Development Plan

- I. Shop Building Occupants: any occupant or tenant using space from 1 square foot to 10,000 square feet.

The Shop Building Occupants shall identify their Premises by signage at their own expense, obtain all necessary permits and approvals for such signage and install and maintain all signage subject to the following criteria.

The attached elevations and/or signs are strictly examples of conforming signage. The elevations and signs are subject to change.

All signage proposed shall be required to conform to the standards set forth below.

A. General Requirements:

1. One sign is allowed at each exterior elevation.
2. No sign, advertisement, notice or other lettering shall be exhibited, inscribed, painted or affixed on any part of any elevation or bulkhead, except as specifically approved in advance in writing by Landlord.
3. All attachment devices, wiring, clips, transformers, lamps, tubes and other mechanisms required for sign(s) shall be concealed.
4. No logos will be permitted, unless specifically approved by Landlord in writing.
5. All lettering and logos shall be individually internally lit, channel letter signs.

B. Colors and Materials:

1. Color subject to Landlord's prior written approval.
2. Neon tubing within letters to be #6500 White, or to match the Plexiglas letter face.
3. No exposed, neon-tube lighting shall be used on exterior signage.

C. Size and Placement:

1. Signs on elevations are allowed 1-1/2 square feet for each lineal foot of building width.
2. All occupants will be permitted their pro-rata share of the maximum allowable sign area for the designated elevation.
3. Tenant signs are also subject to the following:
 - (I) Maximum letter size shall be 36".

Minimum letter size shall be 10".

- (ii) Multiple rows shall not exceed 42" of total height, including space between rows.
- (iii) Minimum stroke shall be 2".
- (iv) Depth of letters shall be maximum 6".
- (v) Total horizontal measurement of sign(s) shall not exceed 80% of the width of the leased premises, or their respective pro-rata share of the sign band available, whichever is more stringent.
- (vi) Centered horizontally and vertically within the sign band provided by the Landlord.
- (vii) All signage heights and lengths must fit within the provided sign band area.

D. Mounting:

- 1. Mount letters directly onto fascia-band surface provided, with no exposed connections. No visible raceways will be permitted. Final electrical hook-up to be performed by a licensed electrical contractor. If required, access to interior of canopy-access doors provided by Landlord. No exposed cable or wiring shall be permitted. Tenant to repair and seal any holes made during installation.

E. Service Door Vinyl Signs:

- 1. Copy: Limited to tenant's trade name and suite number.
- 2. Size: Letter size to be minimum 4" and maximum 8".
- 3. Colors and Materials: BM Scotchcal Matte White 3680-20 digitally cutout letters forms or Landlord approved equal.

F. Temporary Signs:

- 1. Tenant is permitted to display a temporary sign (e.g. "coming soon") upon approval from Landlord, A.G. Spanos Company, and the City of Stockton. Size, copy and color to be submitted by Tenant to Landlord, A.G. Spanos Company, and the City of Stockton for approval.

II. Single Pad Occupants: any occupant or tenant using single pad space, size may vary.

The Single Pad Occupants shall identify their Premises by signage at their own expense, obtain all necessary permits and approvals for such signage and install and maintain all signage subject to the following criteria.

The attached elevations and/or signs are strictly examples of conforming signage. The elevations and signs are subject to change.

All signage proposed shall be required to conform to the standards set forth below.

A. General Requirements:

1. One sign is allowed at each exterior elevation.
2. No sign, advertisement, notice or other lettering shall be exhibited, inscribed, painted or affixed on any part of any elevation or bulkhead, except as specifically approved in advance in writing by Landlord.
3. All attachment devices, wiring, clips, transformers, lamps, tubes and other mechanisms required for sign(s) shall be concealed.
4. No logos will be permitted, unless specifically approved by Landlord in writing.
5. All lettering and logos shall be individually internally lit, channel letter signs.

B. Colors and Materials:

1. Color subject to Landlord's prior written approval.
2. Neon tubing within letters to be #6500 White, or to match the Plexiglas letter face.
3. No exposed, neon-tube lighting shall be used on exterior signage.

C. Size and Placement:

1. Signs on elevations are allowed 1-1/2 square feet for each lineal foot of building width.
2. All occupants will be permitted their pro-rata share of the maximum allowable sign area for the designated elevation.
3. Tenant signs are also subject to the following:
 - (I) Maximum letter size shall be 48".

Minimum letter size shall be 10".

- (ii) Multiple rows shall not exceed 72" of total height, including space between rows.
- (iii) Minimum stroke shall be 2".
- (iv) Depth of letters shall be maximum 6".
- (v) Total horizontal measurement of sign(s) shall not exceed 80% of the width of the leased premises, or their respective pro-rata share of the sign band available, whichever is more stringent.
- (vi) Centered horizontally and vertically within the sign band provided by the Landlord.
- (vii) All signage heights and lengths must fit within the provided sign band area.

D. Mounting:

- 1. Mount letters directly onto fascia-band surface provided, with no exposed connections. No visible raceways will be permitted. Final electrical hook-up to be performed by a licensed electrical contractor. If required, access to interior of canopy-access doors provided by Landlord. No exposed cable or wiring shall be permitted. Tenant to repair and seal any holes made during installation.

E. Service Door Vinyl Signs:

- 1. Copy: Limited to tenant's trade name and suite number.
- 2. Size: Letter size to be minimum 4" and maximum 8".
- 3. Colors and Materials: BM Scotchcal Matte White 3680-20 digitally cutout letters forms or Landlord approved equal.

F. Temporary Signs:

- 1. Tenant is permitted to display a temporary sign (e.g. "coming soon") upon approval from Landlord, A.G. Spanos Company, and the City of Stockton. Size, copy and color to be submitted by Tenant to Landlord, A.G. Spanos Company, and the City of Stockton for approval.

III. Major Retailer I: any occupant over 10,001 square feet and less than 30,000 square feet.

The Major Retailer I occupants shall identify their Premises by signage at their own expense, obtain all necessary permits and approvals for such signage and install and maintain all signage subject to the following criteria.

The attached elevations and/or signs are strictly examples of conforming signage. The elevations and signs are subject to change.

All signage proposed shall be required to conform to the standards set forth below.

A. General Requirements:

1. One sign is allowed at each exterior elevation.
2. No sign, advertisement, notice or other lettering shall be exhibited, inscribed, painted or affixed on any part of any elevation or bulkhead, except as specifically approved in advance in writing by Landlord.
3. All attachment devices, wiring, clips, transformers, lamps, tubes and other mechanisms required for sign(s) shall be concealed.
4. No logos will be permitted, unless specifically approved by Landlord in writing.
5. All lettering and logos shall be individually internally lit, channel letter signs.

B. Colors and Materials:

1. Color subject to Landlord's prior written approval.
2. Neon tubing within letters to be #6500 White, or to match the Plexiglas letter face.
3. No exposed, neon-tube lighting shall be used on exterior signage.

C. Size and Placement:

1. Signs on elevations are allowed 1-1/2 square feet for each lineal foot of building width.
2. All occupants will be permitted their pro-rata share of the maximum allowable sign area for the designated elevation.
3. Tenant signs are also subject to the following:
 - (i) Maximum letter size shall be 60".
Minimum letter size shall be 12".

- (ii) Multiple rows shall not exceed 84" of total height, including space between rows.
- (iii) Minimum stroke shall be 2".
- (iv) Depth of letters shall be maximum 6".
- (v) Total horizontal measurement of sign(s) shall not exceed 80% of the width of the leased premises, or their respective pro-rata share of the sign band available, whichever is more stringent.
- (vi) Centered horizontally and vertically within the sign band provided by the Landlord.
- (vii) All signage heights and lengths must fit within the provided sign band area.

D. Mounting:

- 1. Mount letters directly onto fascia-band surface provided, with no exposed connections. No visible raceways will be permitted. Final electrical hook-up to be performed by a licensed electrical contractor. If required, access to interior of canopy-access doors provided by Landlord. No exposed cable or wiring shall be permitted. Tenant to repair and seal any holes made during installation.

E. Service Door Vinyl Signs:

- 1. Copy: Limited to tenant's trade name and suite number.
- 2. Size: Letter size to be minimum 4" and maximum 8".
- 3. Colors and Materials: BM Scotchcal Matte White 3680-20 digitally cutout letters forms or Landlord approved equal.

F. Temporary Signs:

- 1. Tenant is permitted to display a temporary sign (e.g. "coming soon") upon approval from Landlord, A.G. Spanos Company, and the City of Stockton. Size, copy and color to be submitted by Tenant to Landlord, A.G. Spanos Company, and the City of Stockton for approval.

IV. Major Retailer II: any occupant over 30,001 square feet and less than 100,000 square feet.

The Major Retailer II occupants shall identify their Premises by signage at their own expense, obtain all necessary permits and approvals for such signage and install and maintain all signage subject to the following criteria.

The attached elevations and/or signs are strictly examples of conforming signage. The elevations and signs are subject to change.

All signage proposed shall be required to conform to the standards set forth below.

A. General Requirements:

1. A maximum of three signs at each exterior elevation is allowed.
2. No sign, advertisement, notice or other lettering shall be exhibited, inscribed, painted or affixed on any part of any elevation or bulkhead, except as specifically approved in advance in writing by Landlord.
3. All attachment devices, wiring, clips, transformers, lamps, tubes and other mechanisms required for sign(s) shall be concealed.
4. No logos will be permitted, unless specifically approved by Landlord in writing.
5. All lettering and logos shall be individually internally lit, channel letter signs.

B. Colors and Materials:

1. Color subject to Landlord's prior written approval.
2. Neon tubing within letters to be #6500 White, or to match the Plexiglas letter face.
3. No exposed, neon-tube lighting shall be used on exterior signage.

C. Size and Placement:

1. Signs on elevations are allowed 1-1/2 square feet for each lineal foot of building width.
2. All occupants will be permitted their pro-rata share of the maximum allowable sign area for the designated elevation.
3. Tenant signs are also subject to the following:
 - (l) Maximum letter size shall be 72".
Minimum letter size shall be 12".

- (ii) Multiple rows shall not exceed 84" of total height, including space between rows.
- (iii) Minimum stroke shall be 2".
- (iv) Depth of letters shall be maximum 6".
- (v) Total horizontal measurement of sign(s) shall not exceed 80% of the width of the leased premises, or their respective pro-rata share of the sign band available, whichever is more stringent.
- (vi) Centered horizontally and vertically within the sign band provided by the Landlord.
- (vii) All signage heights and lengths must fit within the provided sign band area.

D. Mounting:

- 1. Mount letters directly onto fascia-band surface provided, with no exposed connections. No visible raceways will be permitted. Final electrical hook-up to be performed by a licensed electrical contractor. If required, access to interior of canopy-access doors provided by Landlord. No exposed cable or wiring shall be permitted. Tenant to repair and seal any holes made during installation.

E. Service Door Vinyl Signs:

- 1. Copy: Limited to tenant's trade name and suite number.
- 2. Size: Letter size to be minimum 4" and maximum 8".
- 3. Colors and Materials: BM Scotchcal Matte White 3680-20 digitally cutout letters forms or Landlord approved equal.

F. Temporary Signs:

- 1. Tenant is permitted to display a temporary sign (e.g. "coming soon") upon approval from Landlord, A.G. Spanos Company, and the City of Stockton. Size, copy and color to be submitted by Tenant to Landlord, A.G. Spanos Company, and the City of Stockton for approval.

V. Major Retailer III: any occupant over 100,000 square feet.

The Major Retailer III occupants shall identify their Premises by signage at their own expense, obtain all necessary permits and approvals for such signage and install and maintain all signage subject to the following criteria.

The attached elevations and/or signs are strictly examples of conforming signage. The elevations and signs are subject to change.

All signage proposed shall be required to conform to the standards set forth below.

A. General Requirements:

1. A maximum of three signs at each exterior elevation is allowed.
2. No sign, advertisement, notice or other lettering shall be exhibited, inscribed, painted or affixed on any part of any elevation or bulkhead, except as specifically approved in advance in writing by Landlord.
3. All attachment devices, wiring, clips, transformers, lamps, tubes and other mechanisms required for sign(s) shall be concealed.
4. Major Retailer III Occupants shall be allowed their typical trade name and logo.
5. All lettering and logos shall be individually internally lit, channel letter signs.

B. Colors and Materials:

1. Color subject to Landlord's prior written approval.
2. Neon tubing within letters to be #6500 White, or to match the Plexiglas letter face.
3. No exposed, neon-tube lighting shall be used on exterior signage.

C. Size and Placement:

1. Signs on elevations are allowed 1-1/2 square feet for each lineal foot of building width.
2. All occupants will be permitted their pro-rata share of the maximum allowable sign area for the designated elevation.
3. Tenant signs are also subject to the following:
 - (i) Maximum letter size shall be 72".
Minimum letter size shall be 12".

**Park West Place
Sign Program
Kitchell Development Company**

Logo height may vary not to exceed twice maximum allowable letter height.

- (ii) Multiple rows shall not exceed 84" of total height, including space between rows.
- (iii) Minimum stroke shall be 2".
- (iv) Depth of letters shall be maximum 6".
- (v) Total horizontal measurement of sign(s) shall not exceed 80% of the width of the leased premises, or their respective pro-rata share of the sign band available, whichever is more stringent.
- (vii) Centered horizontally and vertically within the sign band provided by the Landlord.
- (viii) All signage heights and lengths must fit within the provided sign band area.

D. Mounting:

- 1. Mount letters directly onto fascia-band surface provided, with no exposed connections. No visible raceways will be permitted. Final electrical hook-up to be performed by a licensed electrical contractor. If required, access to interior of canopy-access doors provided by Landlord. No exposed cable or wiring shall be permitted. Tenant to repair and seal any holes made during installation.

E. Service Door Vinyl Signs:

- 1. Copy: Limited to tenant's trade name and suite number.
- 2. Size: Letter size to be minimum 4" and maximum 8".
- 3. Colors and Materials: BM Scotchcal Matte White 3680-20 digitally cutout letters forms or Landlord approved equal.

F. Temporary Signs:

- 1. Tenant is permitted to display a temporary sign (e.g. "coming soon") upon approval from Landlord, A.G. Spanos Company, and the City of Stockton. Size, copy and color to be submitted by Tenant to Landlord, A.G. Spanos Company, and the City of Stockton for approval.

VI. Directional Signs:

The Directional Signs are designed to incorporate the architectural theme and materials of the shopping center. Directional Signs may be revised to more fully complement the architecture of the center. Please refer to the attached drawings for locations, dimensions and specifications.

VII. Single Monument Signs:

The Single Monument Signs are designed to incorporate the architectural theme and materials of the shopping center. Tenant panel colors, materials, and sizes may vary significantly from the colors shown in the attached. All tenant approvals have not been received for these signs and such approval may require revisions to materials and/ or colors. Please refer to the attached drawings for locations, dimensions and specifications.

VIII. Gas Monument Signs:

The Gas Monument Signs are designed to incorporate the architectural theme and materials of the shopping center. Tenant panel colors, materials, and sizes may vary significantly from the colors shown in the attached. All tenant approvals have not been received for these signs and such approval may require revisions to materials and/ or colors. Please refer to the attached drawings for locations, dimensions and specifications.

IX. Monument Signs:

The Monument Signs are designed to incorporate the architectural theme and materials of the shopping center. Tenant panel colors, materials, and sizes may vary significantly from the colors shown in the attached. All tenant approvals have not been received for these signs and such approval may require revisions to materials and/ or colors. Please refer to the attached drawings for locations, dimensions and specifications.

X. Pylon Signs:

The Pylon Signs are designed to incorporate the architectural theme and materials of the shopping center. Tenant panel colors, materials, and sizes may vary significantly from the colors shown in the attached. All tenant approvals have not been received for these signs and such approval may require revisions to materials and/ or colors. Please refer to the attached drawings for locations, dimensions and specifications.

XI. Freeway Monument Sign:

The Freeway Monument Sign is designed to incorporate the architectural theme and materials of the shopping center. Tenant panel colors, materials, and sizes may vary significantly from the colors shown in the attached. All tenant approvals have not been received for these signs and such approval may require revisions to materials and/ or colors. Please refer to the attached drawings for locations, dimensions and specifications.

**XII. Park West Place Sign Program
Variances to the A.G. Spanos Business Park Master Development Plan
Dated January 09, 2002**

Prepared by Kitchell Development Company
December 02, 2002

Item	Master Development Plan	Park West Place Sign Program
7.7.0	Sign Guidelines	Believed to be in substantial conformance
7.7.1	General Sign Guidelines	Believed to be in substantial conformance
7.7.2	Permanent Signs	Believed to be in substantial conformance
7.7.3	Monument Signs	
7.7.3.a		Believed to be in substantial conformance
7.7.3.b		Believed to be in substantial conformance
7.7.3.c		Believed to be in substantial conformance
7.7.3.d	Height: Max. 42"	4 types of Monuments signs to be utilized: See attached drawings for information. Monument Sign: Height approximately 14'-4" Single Monument: Height approximately 6'-0" Gas Monument: Height approximately 6'-0" Freeway Monument: Height approximately 14'-6"
7.7.3.d	Area: Max. 24 Square Feet	4 types of Monuments signs to be utilized: See attached drawings for information. Monument Sign: Area approximately 135 SF. Single Monument: Area approximately 58 SF Gas Monument: Area approximately 40 SF Freeway Monument: Area approximately 521 SF
7.7.3.d	Max Dimension: 42" x 6' 10"	4 types of Monuments signs to be utilized: See attached drawings for information. Monument Sign: Ht. 14'-4" Width 16'-2" Single Monument: Ht. 6'-0" Width 9'-8" Gas Monument: Ht. 6'-0" Width 6'-8" Freeway Monument: Ht 14'-6" Width 36'-8"
7.7.4	Commercial Tenant Identification Signs	
7.7.4.a		Varies. See Program for details.

**Park West Place
Sign Program
Kitchell Development Company**

Item	Master Development Plan	Park West Place Sign Program
7.7.4.b		
7.7.4.c		Believed to be in substantial conformance
7.7.4.d	One Sign per Street Frontage	If greater than 30,000 SF, up to three signs per elevation. If less than 30,000 SF, one sign per elevation.
7.7.4.d	Height: 6'	Varies. See Program for details.
7.7.4.g	Building Mounted Signs at Building Entry	If greater than 30,000 SF, up to three signs per elevation. If less than 30,000 SF, one sign per elevation.
7.7.4.h	<10,000 square feet = One Building Sign	If greater than 30,000 SF, up to three signs per elevation. If less than 30,000 SF, one sign per elevation.
7.7.4.h	> 10,000 square feet = One Building Sign unless approved	If greater than 30,000 SF, up to three signs per elevation. If less than 30,000 SF, one sign per elevation.
7.7.5	Temporary Signs	See Program for details.
7.7.6	Signs Not Permitted	Believed to be in substantial conformance

Pylon Signs:


Pylon Signs are not addressed in the Master Development Plan. See Sign Program for details.

SIGNAGE ELECTRICAL REQUIREMENTS

SIGN #	PRIMARY VOLTAGE	AMP DRAW
FP 1	277 V	32 AMPS
FP 2	277 V	32 AMPS
FP 3	277 V	32 AMPS
FP 4	277 V	32 AMPS
FP 5	277 V	17 AMPS
FP 6	277 V	32 AMPS
FM 1	277 V	14 AMPS
M1	120 V	15 AMPS
M2	120 V	15 AMPS
M3	120 V	15 AMPS
M4	120 V	15 AMPS
M5	120 V	15 AMPS
M6	120 V	15 AMPS
M7	120 V	15 AMPS
M8	120 V	15 AMPS
D1	120 V	8 AMPS
D2	120 V	8 AMPS
D3	120 V	8 AMPS
SM 1	120 V	10 AMPS
SM 2	120 V	10 AMPS
SM 3	120 V	10 AMPS
SM 4	120 V	10 AMPS
SM 5	120 V	10 AMPS
GM 1	120 V	10 AMPS

THESE SIGNS AT 277 V
FACING I-5 FWY ONLY

THESE SIGNS AT 120 V
FOR ALL OTHER SITE SIGNS

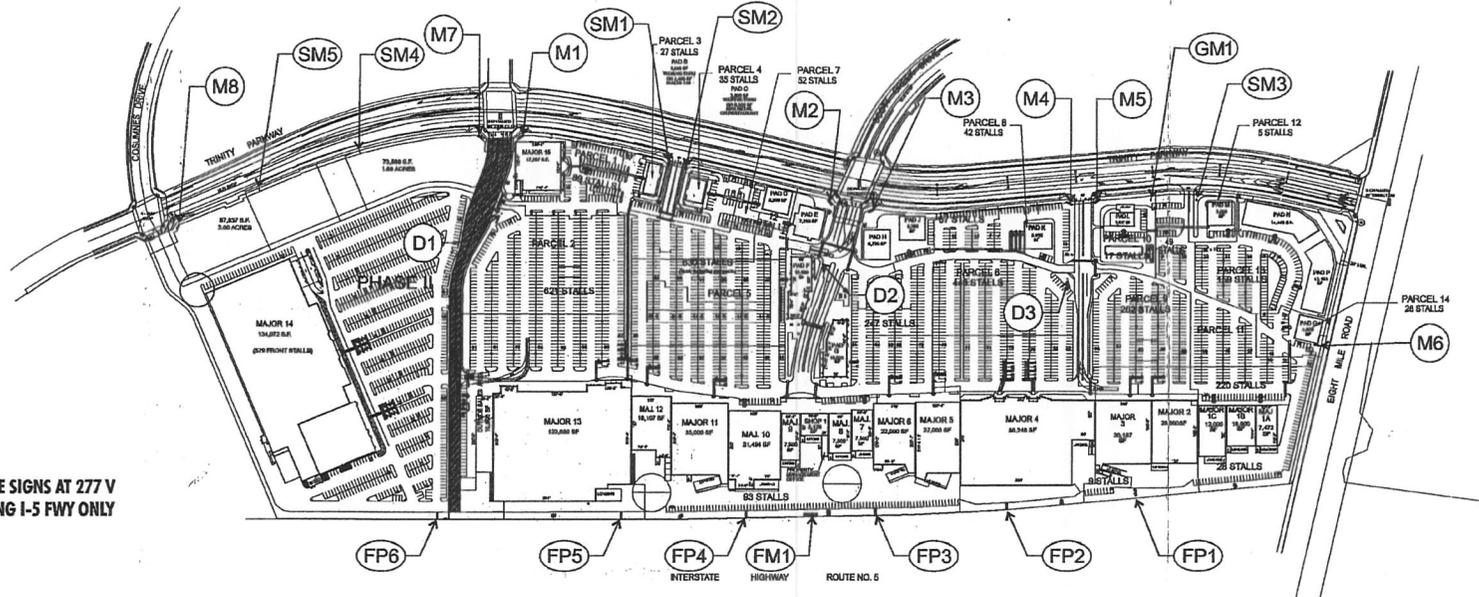

KITCHELL

CLIENT

Park West Place - Stockton, CA
PROJECT



AD/S
ARCHITECTURAL
DESIGN & SIGNS

- ▲ 2950 Palisades Drive
Corona, CA 92880
- Tel 909 278 0680
- Fax 909 278 0681

This is an original unpublished drawing created by AD/S Inc. It is submitted for your personal use in conjunction with a project being planned for you by AD/S Inc. It is not to be shown to anyone outside your organization nor is it to be used, reproduced, copied or exhibited in any fashion without written permission.

APPROVED

DATE

△	D.M. - Add FP6, SM4, SM5, M7, M8 and revise site plan
△	
△	
△	
△	

Site Plan

SIGN TYPE
NOT TO SCALE
SCALE

4289R9

DESIGN NO.


6/13/03

DATE

1

PAGE

SIGN: FP 1

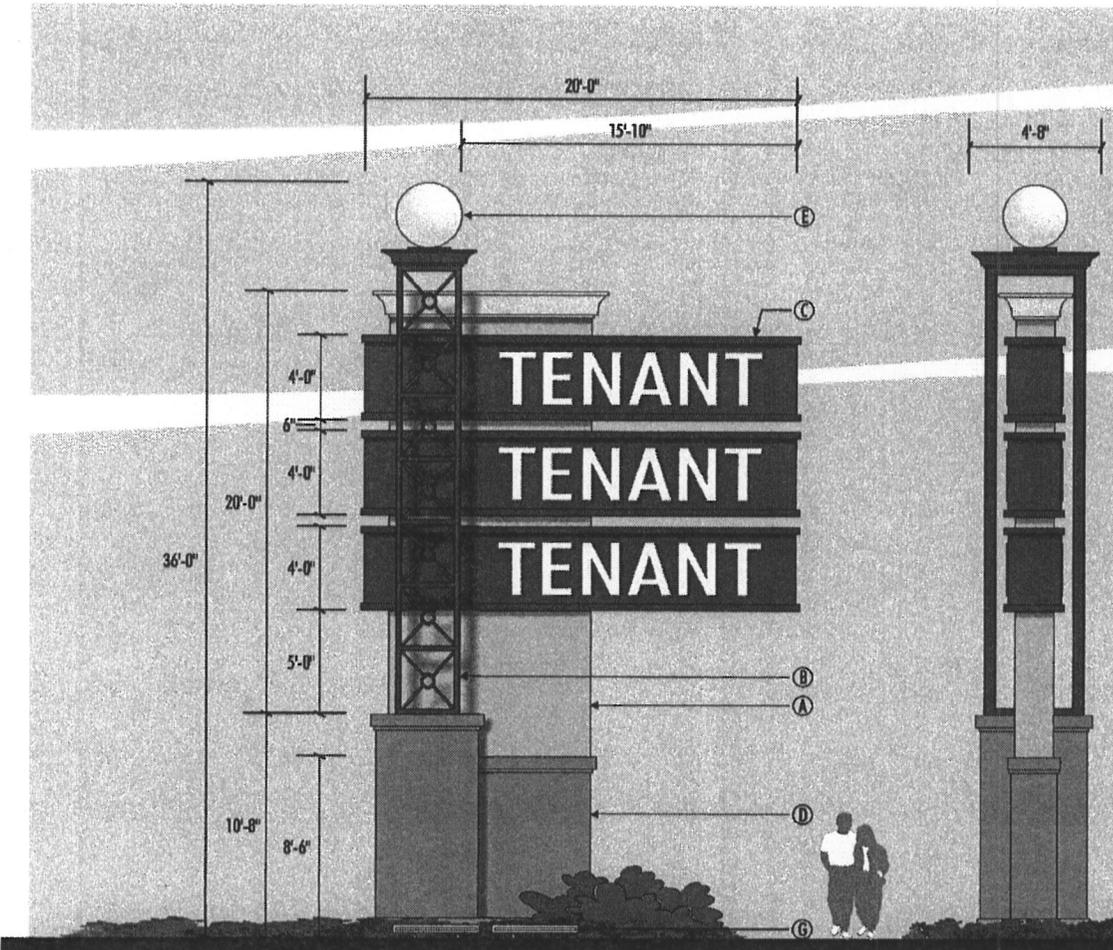

SPECIFICATIONS:

- Ⓐ EXTERIOR CEMENT PLASTER PINE SAND FLOAT FINISH COVER PAINTED FRAZEE "SAFARI TAN" #7754M.
CORNICE TO BE PAINTED FRAZEE "ARTIST'S CANVAS" #8681W.
- Ⓑ 3"x5" SQUARE TUBE FRAMEWORK PAINTED FRAZEE "PURPLE FABLE" #8446N.
- Ⓒ ALUMINUM FRAME PAINTED FRAZEE "PURPLE FABLE" #8446N.
INTERNALLY ILLUMINATED ALUMINUM CABINET TO BE PAINTED FRAZEE "PURPLE FABLE" #8446N WITH PERFORATED ALUMINUM FACE WITH 3/4" DIA. HOLES.
COPY TO BE 3/4" ACRYLIC PUSH THRU WITH WHITE (230-20) VINYL OVERLAY ILLUMINATION TO BE FLOURESCENT LAMPS.
- Ⓓ EXTERIOR CEMENT PLASTER PINE SAND FLOAT FINISH TO BE PAINTED FRAZEE "WILDCAT" #8714M.
TRIM TO BE PAINTED FRAZEE "ARTIST'S CANVAS" 8681W.
- Ⓔ INTERNALLY ILLUMINATED ALUMINUM TENANT CABINETS PAINTED FRAZEE "ARIA IVORY" #8680W.
COPY TO BE ROUTED AND BACKED UP WITH ACRYLIC. (COPY AND COLORS T.B.D.) ILLUMINATION TO BE FLOURESCENT LAMPS.
- Ⓕ 36" DIA. LIGHT FIXTURE - WHITE FROSTED GLASS.
- Ⓖ UPLIGHTS.

KITCHELL

CLIENT

Park West Place - Stockton, CA
PROJECT



AD/S
ARCHITECTURAL
DESIGN & SIGNS

▲ 2950 Palmdale Drive
Corona, CA 92880
Tel 909 278 6680
Fax 909 278 6681

This is an original unpublished drawing created by AD/S Inc. It is submitted for your personal use in conjunction with projects being planned for you by AD/S Inc. It is not to be shown to anyone outside your organization nor is it to be used, reproduced, copied or exhibited in any fashion without written permission.

APPROVED

DATE

△	
△	
△	
△	
△	
△	

REVISIONS

Freeway Pylon

SIGN TYPE

3/16" = 1'-0"

SCALE

4289R5

DESIGN NO.

1 / 20 / 03

DATE

9


PAGE

SIGN: FP 2

SPECIFICATIONS:

- Ⓐ ALUMINUM, DRYVIT AND PAINTED FINISH FRAZEE "SAFARI TAN" #7754M. CORNICE TO BE PAINTED FRAZEE "ARTIST'S CANVAS" #8681W.
- Ⓑ 3"x5" SQUARE TUBE FRAMEWORK PAINTED FRAZEE "PURPLE FABLE" #8446N.
- Ⓒ ALUMINUM FRAME PAINTED FRAZEE "PURPLE FABLE" #8446N. INTERNALLY ILLUMINATED ALUMINUM CABINET TO BE PAINTED FRAZEE "PURPLE FABLE" #8446N. (UNLESS OCCUPIED BY TENANT)
"KOHLS" PANEL AND FRAME TO BE PAINTED BURGUNDY AND COPY TO BE 3/4" ACRYLIC PUSH THRU WITH WHITE VINYL OVERLAY
"BORDERS" PANEL AND FRAME TO BE PAINTED BLACK AND COPY TO BE 3/4" ACRYLIC PUSH THRU WITH WHITE VINYL OVERLAY
ALL OTHER TENANT COPY TO BE DETERMINED.
ILLUMINATION TO BE FLOURESCENT LAMPS.
- Ⓓ ALUMINUM, DRYVIT AND PAINTED FINISH & CORNICE TO BE PAINTED FRAZEE "WILDCAT" #8714M.
- Ⓔ 36" DIA. LIGHT FIXTURE - WHITE FROSTED ACRYLIC.
- Ⓕ ALUMINUM STEPPED BASE, DRYVIT AND PAINTED FINISH FRAZEE "GRAY DIGNITY" #8522W.

NOTE: EXTERIOR UPLIGHTING BY G.C./ELECTRICIAN.

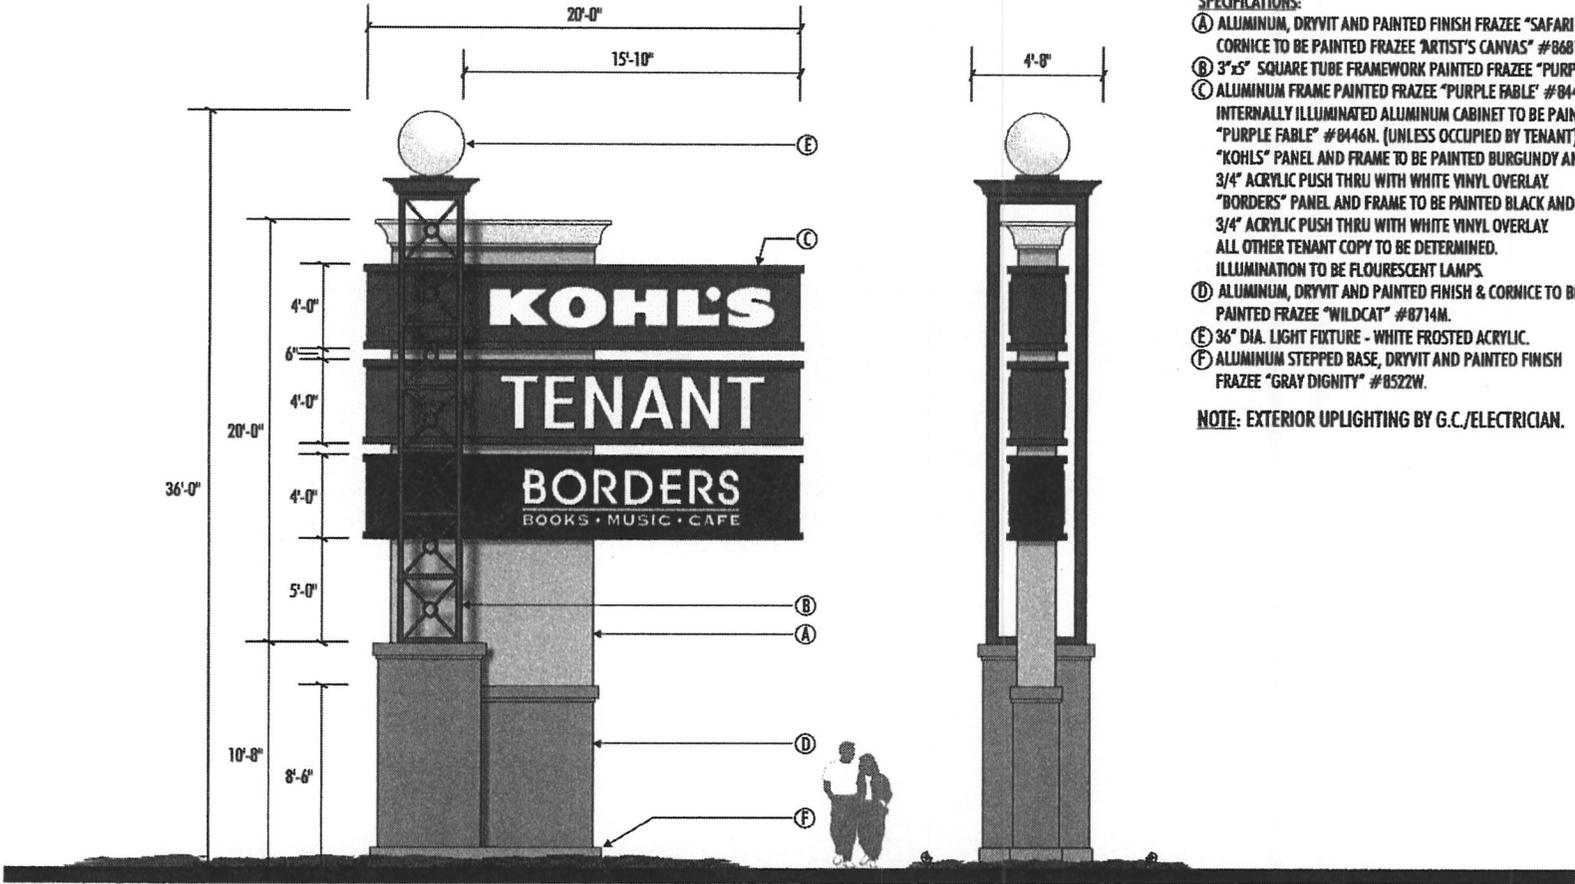

KITCHELL
CLIENT
Park West Place - Stockton, CA
PROJECT



AD/S
ARCHITECTURAL
DESIGN & SIGNS

▲ 2950 Palladas Drive
Corona, CA 92880
• Tel 909 278 0680
• Fax 909 278 0681

This is an original unamended drawing created by AD/S Inc. It is submitted for your personal use in conjunction with a project being planned for you by AD/S Inc. It is not to be shown to anyone outside your organization nor is it to be used, reproduced, copied or exhibited in any fashion without written permission.

APPROVED

DATE

△
△
△
△
△
△

REVISIONS


Freeway Pylon
SIGN TYPE
3/16" = 1'-0"
SCALE
4289R8
DESIGN NO.
4 / 29 / 03
DATE
10
PAGE

SIGN: FP 3

SPECIFICATIONS:

- Ⓐ ALUMINUM, DRYVIT AND PAINTED FINISH FRAZEE "SAFARI TAN" #7754M. CORNICE TO BE PAINTED FRAZEE "ARTIST'S CANVAS" #8681W.
- Ⓑ 3"-5" SQUARE TUBE FRAMEWORK PAINTED FRAZEE "PURPLE FABLE" #8446N.
- Ⓒ ALUMINUM FRAME PAINTED FRAZEE "PURPLE FABLE" #8446N. INTERNALLY ILLUMINATED ALUMINUM CABINET TO BE PAINTED FRAZEE "PURPLE FABLE" #8446N. (UNLESS OCCUPIED BY TENANT) "BED, BATH & BEYOND" PANEL AND FRAME TO BE PAINTED BLACK AND COPY TO BE 3/4" ACRYLIC PUSH THRU WITH WHITE VINYL OVERLAY. ALL OTHER TENANT COPY TO BE DETERMINED. ILLUMINATION TO BE FLOURESCENT LAMPS
- Ⓓ ALUMINUM, DRYVIT AND PAINTED FINISH & CORNICE TO BE PAINTED FRAZEE "WILDCAT" #8714M.
- Ⓔ 36" DIA. LIGHT FIXTURE - WHITE FROSTED ACRYLIC.
- Ⓕ ALUMINUM STEPPED BASE, DRYVIT AND PAINTED FINISH FRAZEE "GRAY DIGNITY" #8522W.

NOTE: EXTERIOR UPLIGHTING BY G.C./ELECTRICIAN.

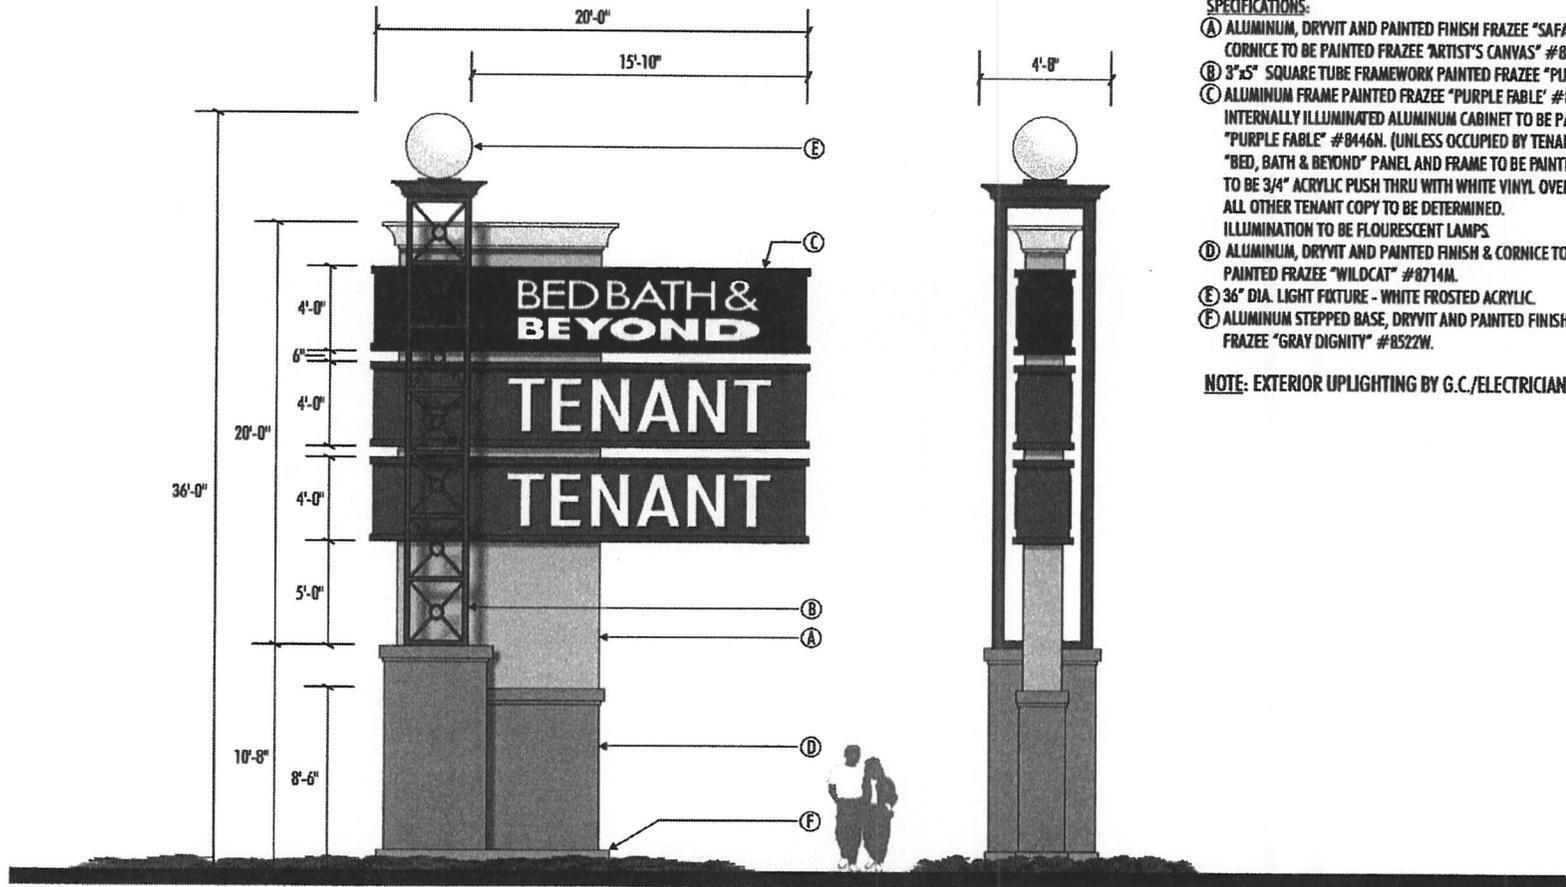

KITCHELL

CLIENT

Park West Place - Stockton, CA
PROJECT



AD/S
ARCHITECTURAL
DESIGN & SIGNS

- 2950 Pallisades Drive
Corona, CA 92880
- Tel 909 278 0680
- Fax 909 278 0681

This is an original unpublished drawing created by AD/S Inc. It is submitted for your personal use in connection with a project being planned for you by AD/S Inc. It is not to be shown to anyone outside your organization nor is it to be used, reproduced, copied or exhibited in any fashion without written permission.

APPROVED

DATE

REVISIONS

Froeway Pylon

SIGN TYPE

3/16" = 1'-0"

SCALE

4289R8

DESIGN NO.


4 / 29 / 08

DATE

11

PAGE

SIGN: FP 4

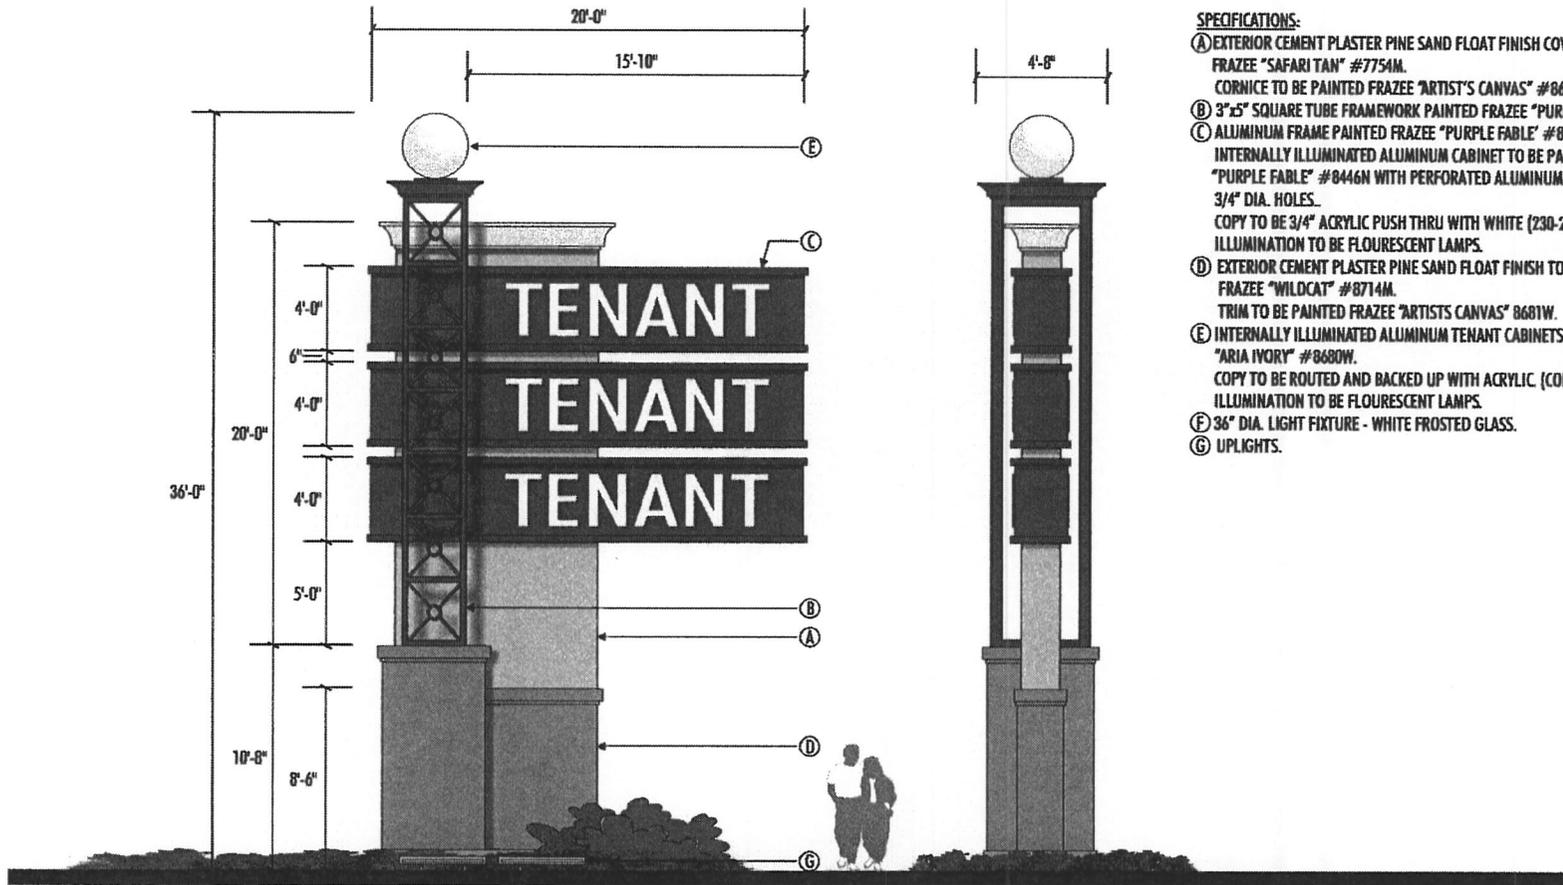

SPECIFICATIONS:

- Ⓐ EXTERIOR CEMENT PLASTER PINE SAND FLOAT FINISH COVER PAINTED FRAZEE "SAFARI TAN" #7754M.
CORNICE TO BE PAINTED FRAZEE "ARTIST'S CANVAS" #8681W.
- Ⓑ 3"x5" SQUARE TUBE FRAMEWORK PAINTED FRAZEE "PURPLE FABLE" #8446N.
- Ⓒ ALUMINUM FRAME PAINTED FRAZEE "PURPLE FABLE" #8446N.
INTERNALLY ILLUMINATED ALUMINUM CABINET TO BE PAINTED FRAZEE "PURPLE FABLE" #8446N WITH PERFORATED ALUMINUM FACE WITH 3/4" DIA. HOLES.
COPY TO BE 3/4" ACRYLIC PUSH THRU WITH WHITE (230-20) VINYL OVERLAY ILLUMINATION TO BE FLOURESCENT LAMPS.
- Ⓓ EXTERIOR CEMENT PLASTER PINE SAND FLOAT FINISH TO BE PAINTED FRAZEE "WILDCAT" #8714M.
TRIM TO BE PAINTED FRAZEE "ARTISTS CANVAS" 8681W.
- Ⓔ INTERNALLY ILLUMINATED ALUMINUM TENANT CABINETS PAINTED FRAZEE "ARIA IVORY" #8680W.
COPY TO BE ROUTED AND BACKED UP WITH ACRYLIC (COPY AND COLORS T.B.D.) ILLUMINATION TO BE FLOURESCENT LAMPS.
- Ⓕ 36" DIA. LIGHT FIXTURE - WHITE FROSTED GLASS.
- Ⓖ UPLIGHTS.

KITCHELL

CLIENT

Park West Place - Stockton, CA
PROJECT




AD/S
ARCHITECTURAL
DESIGN & SIGNS

▲ 2950 Pellissier Drive
Corona, CA 92880
Tel 909 278 0680
Fax 909 278 0681

This is an original unpublished drawing created by AD/S Inc. It is submitted for your personal use in conjunction with a project being planned for you by AD/S Inc. It is not to be shown to anyone outside your organization nor is it to be used, reproduced, copied or exhibited in any fashion without written permission.

APPROVED

DATE

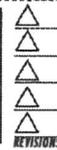

REVISIONS

Freeway Pylon

SIGN TYPE

3/16" = 1'-0"

SCALE

4289R5

DESIGN NO.


1 / 20 / 03

DATE

12

PAGE

SIGN: FP5 - OPTION A

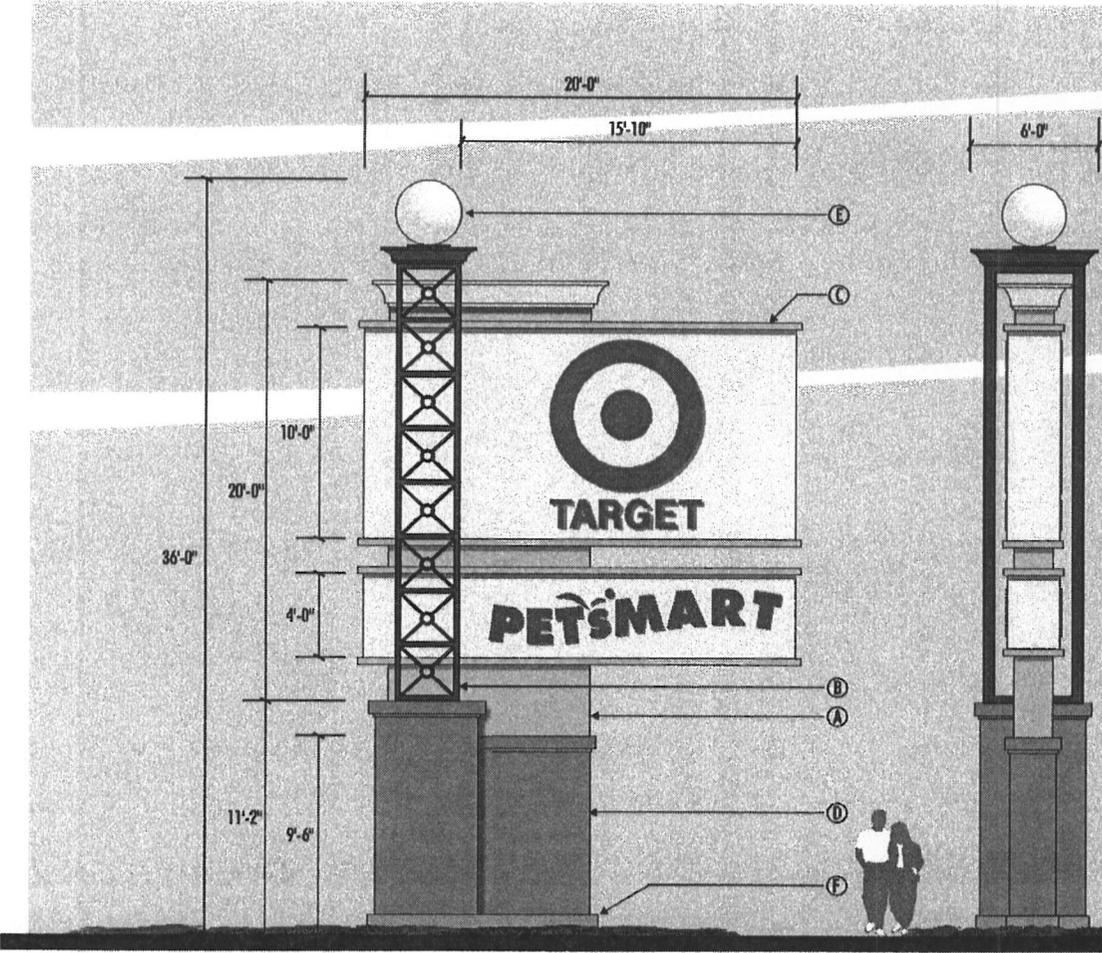

- SPECIFICATIONS:**
- Ⓐ ALUMINUM, DRYVIT AND PAINTED FINISH FRAZEE "SAFARI TAN" #7754M. CORNICE TO BE PAINTED FRAZEE "ARTIST'S CANVAS" #8681W.
 - Ⓑ 3"x5" SQUARE TUBE FRAMEWORK PAINTED FRAZEE "PURPLE FABLE" #8446M.
 - Ⓒ ALUMINUM FRAME PAINTED FRAZEE "WILDCAT" #8714M. INTERNALLY ILLUMINATED ALUMINUM CABINET TO BE PAINTED FRAZEE "ARIA IVORY" #8680W. "TARGET AND LOGO" TO BE 3/4" ACRYLIC PUSH THRU WITH DARK RED (230-73) VINYL OVERLAY. "PETSMART" TO BE 3/4" ACRYLIC PUSH THRU WITH RED (230-33) VINYL O/L. ILLUMINATION TO BE FLOURESCENT LAMPS.
 - Ⓓ ALUMINUM, DRYVIT AND PAINTED FINISH & CORNICE TO BE PAINTED FRAZEE "WILDCAT" #8714M.
 - Ⓔ 36" DIA. LIGHT FIXTURE - WHITE FROSTED ACRYLIC.
 - Ⓕ ALUMINUM STEPPED BASE, DRYVIT AND PAINTED FINISH FRAZEE "GRAY DIGNITY" #8522W.

NOTE: EXTERIOR UPLIGHTING BY G.C./ELECTRICIAN.

KITCHELL
 CLIENT
 Park West Place - Stockton, CA
 PROJECT



AD/S
 ARCHITECTURAL
 DESIGN & SIGNS

▲ 2950 Pellissier Drive
 Corona, CA 92880
 ■ Tel 909 278 0680
 ■ Fax 909 278 0681

This is an original unpublished drawing created by AD/S Inc. It is submitted for your personal use in conjunction with a project being planned for by AD/S Inc. It is not to be shown to anyone outside your organization nor is it to be used, reproduced, copied or exhibited in any fashion without written permission.


APPROVED	DATE	REVISIONS

Freeway Pylon Sign - Option A
 SIGN TYPE
 3/16" = 1'-0"
 SCALE
4289R8
 DESIGN NO. 4/29/03 8
 DATE PAGE

SIGN: FP5 - OPTION B

SPECIFICATIONS:

- Ⓐ ALUMINUM, DRYVIT AND PAINTED FINISH FRAZEE "SAFARI TAN" #7754M. CORNICE TO BE PAINTED FRAZEE "ARTIST'S CANVAS" #8681W.
 - Ⓑ 3"x5" SQUARE TUBE FRAMEWORK PAINTED FRAZEE "PURPLE FABLE" #8446N.
 - Ⓒ ALUMINUM FRAME PAINTED FRAZEE "WILDCAT" #8714M. INTERNALLY ILLUMINATED ALUMINUM CABINET TO BE PAINTED FRAZEE "ARIA IVORY" #8680W. "TARGET AND LOGO" TO BE 3/4" ACRYLIC PUSH THRU WITH DARK RED (230-73) VINYL OVERLAY. "PETSMART" PANEL AND FRAME TO BE PAINTED RED AND COPY TO BE 3/4" ACRYLIC PUSH THRU WITH WHITE (230-33) VINYL OVERLAY. ILLUMINATION TO BE FLOURESCENT LAMPS.
 - Ⓓ ALUMINUM, DRYVIT AND PAINTED FINISH & CORNICE TO BE PAINTED FRAZEE "WILDCAT" #8714M.
 - Ⓔ 36" DIA. LIGHT FIXTURE - WHITE FROSTED ACRYLIC.
 - Ⓕ ALUMINUM STEPPED BASE, DRYVIT AND PAINTED FINISH FRAZEE "GRAY DIGNITY" #8522W.
- NOTE:** EXTERIOR UPLIGHTING BY G.C./ELECTRICIAN.

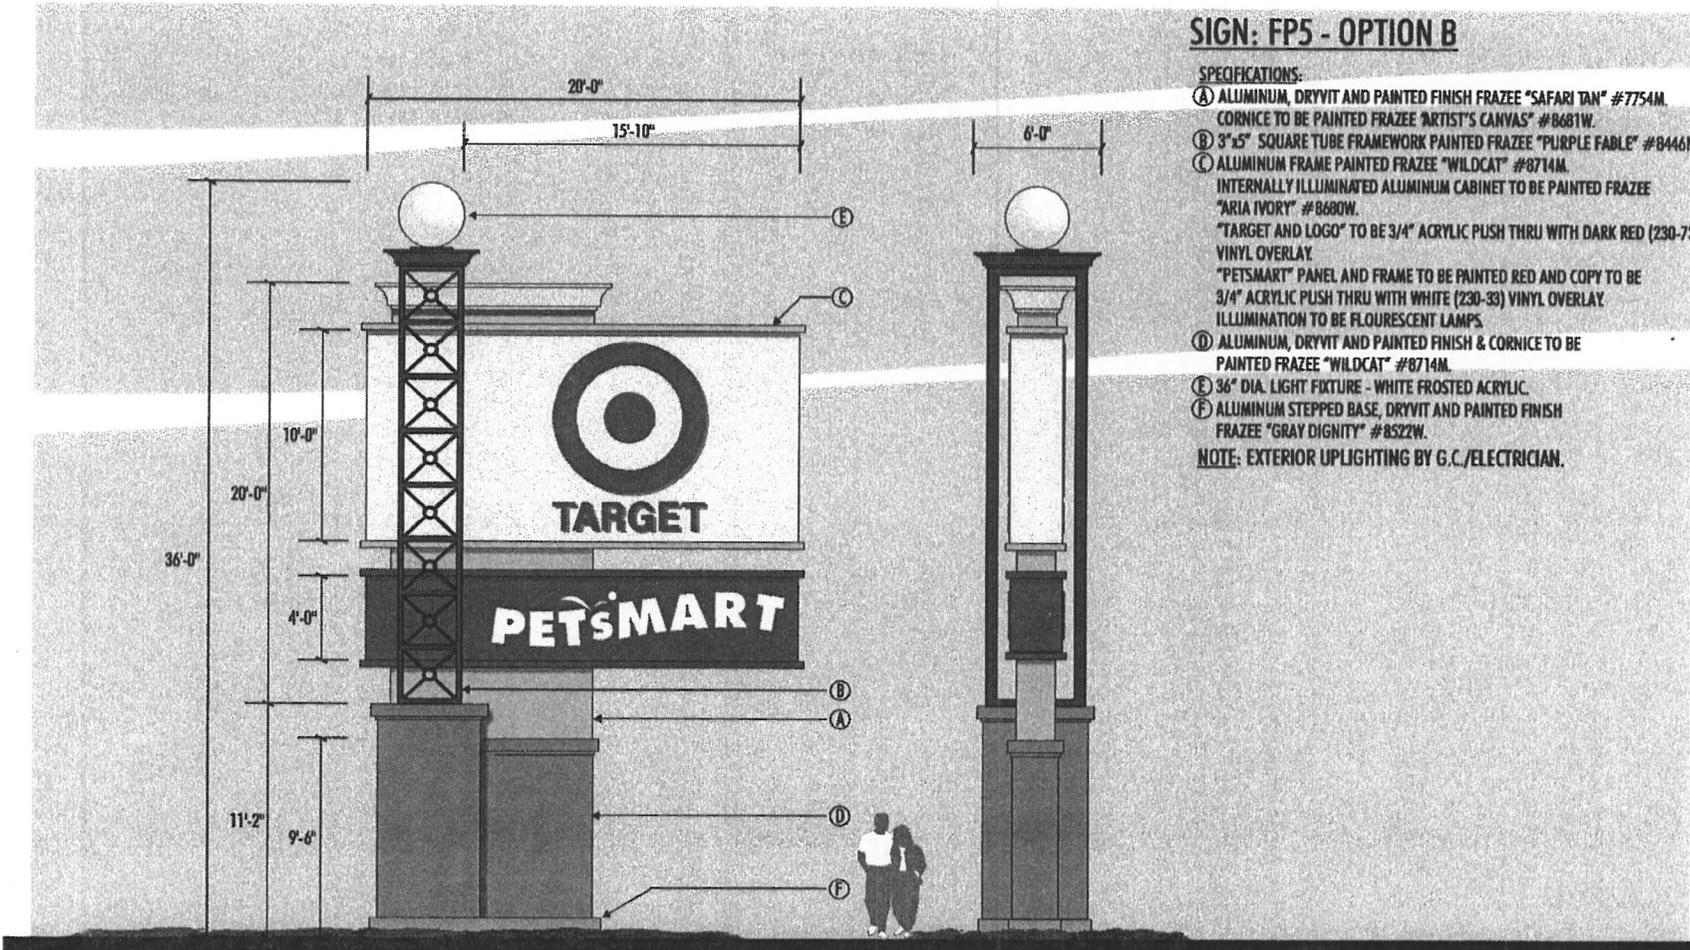

KITCHELL

CLIENT
Park West Place - Stockton, CA
PROJECT



AD/S
ARCHITECTURAL
DESIGN & SIGNS

▲ 2950 Palmdale Drive
Corona, CA 92880
■ Tel 909 278 0680
■ Fax 909 278 0681

This is an original unpublished drawing created by AD/S Inc. It is submitted for your personal use in conjunction with a project being planned for by AD/S Inc. It is not to be shown to anyone outside your organization nor is it to be used, reproduced, copied or exhibited in any fashion without written permission.

APPROVED _____

DATE _____

REVISIONS
▲
▲
▲
▲
▲

Freeway Pylon Sign - Option B

SIGN TYPE
3/16" = 1'-0"
SCALE

4289R8

DESIGN NO.

4 / 29 / 03

DATE

8


PAGE

SIGN: FP 6

SPECIFICATIONS:

- Ⓐ ALUMINUM, DRYVIT AND PAINTED FINISH FRAZEE "SAFARI TAN" #7754M. CORNICE TO BE PAINTED FRAZEE "ARTIST'S CANVAS" #8681W.
- Ⓑ 3"x5" SQUARE TUBE FRAMEWORK PAINTED FRAZEE "PURPLE FABLE" #8446N.
- Ⓒ ALUMINUM FRAME PAINTED FRAZEE "PURPLE FABLE" #8446N. INTERNALLY ILLUMINATED ALUMINUM CABINET TO BE PAINTED FRAZEE "PURPLE FABLE" #8446N. (UNLESS OCCUPIED BY TENANT) COPY TO BE 3/4" ACRYLIC PUSH THRU VINYL OVERLAYS. (COLORS T.B.D.) ILLUMINATION TO BE FLOURESCENT LAMPS.
- Ⓓ ALUMINUM, DRYVIT AND PAINTED FINISH & CORNICE TO BE PAINTED FRAZEE "WILDCAT" #8714M.
- Ⓔ 36" DIA. LIGHT FIXTURE - WHITE FROSTED ACRYLIC.
- Ⓕ ALUMINUM STEPPED BASE, DRYVIT AND PAINTED FINISH FRAZEE "GRAY DIGNITY" #8522W.

NOTE: EXTERIOR UPLIGHTING BY G.C./ELECTRICIAN.

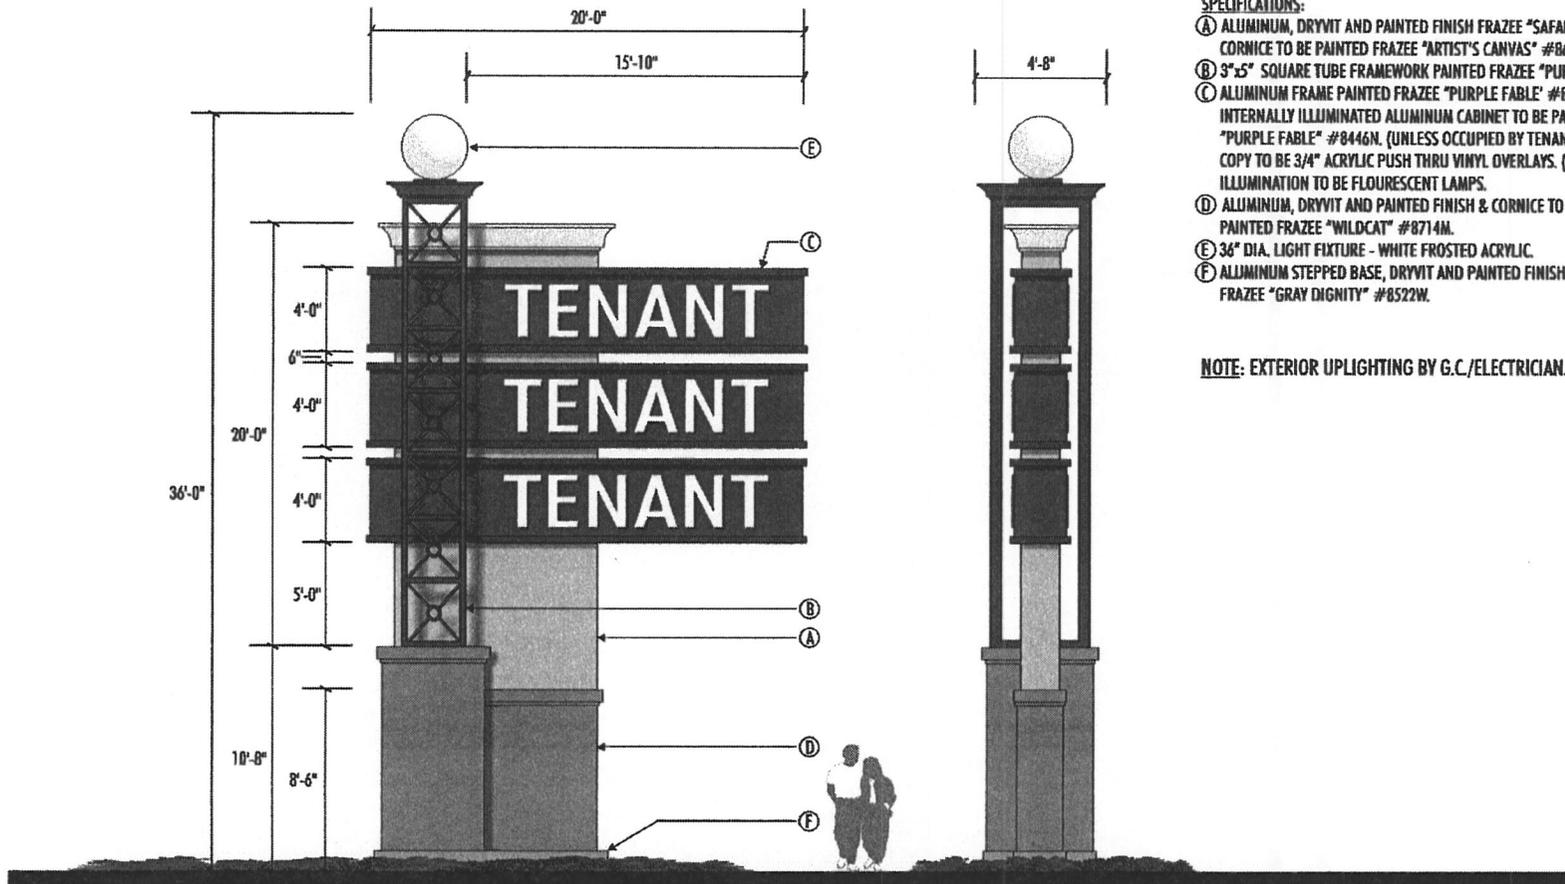

KITCHELL

CLIENT

Park West Place - Stockton, CA
PROJECT



AD/S
ARCHITECTURAL
DESIGN & SIGNS

- ▲ 2958 Palladas Drive
Corona, CA 92880
- Tel 909 278 6686
- Fax 909 278 6681

This is an original unpublished drawing created by AD/S Inc. It is submitted for your personal use in conjunction with a project being planned or run by AD/S Inc. No notice be shown to anyone outside your organization nor is it to be used, reproduced, copied or exhibited in any fashion without written permission.

APPROVED

DATE

REVISIONS	DATE
▲ D.M. - Add FP6, SM4, SM5, M7, M8 and revise site plan	
▲	
▲	
▲	
▲	

Fwyway Pylon

SIGN TYPE

3/16" = 1'-0"

SCALE



4289R9

DESIGN NO.


6 / 13 / 03
DATE

15
PAGE

SIGN: FM1

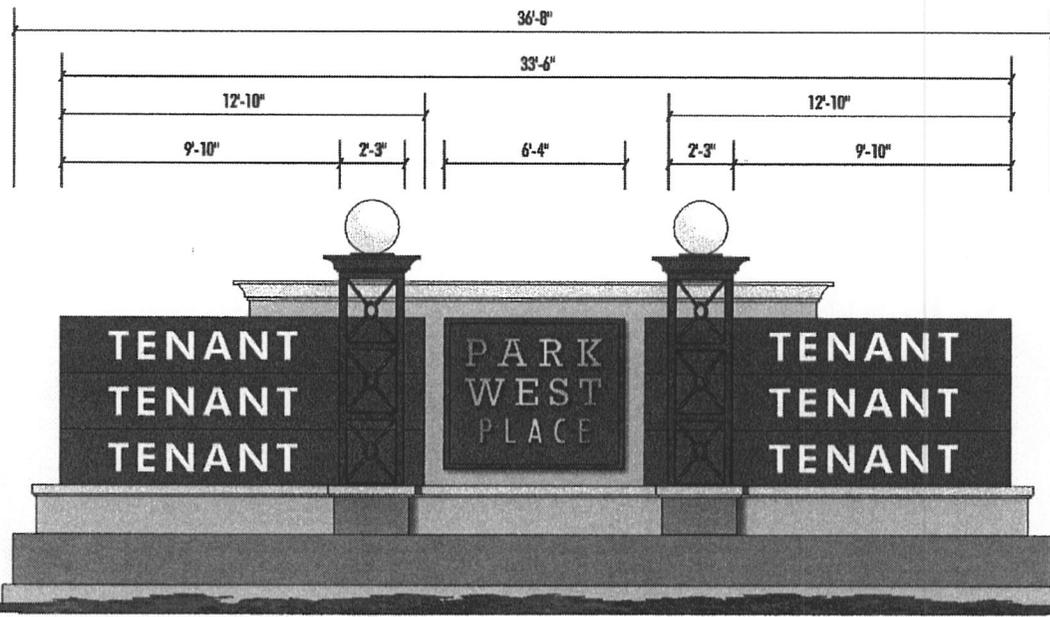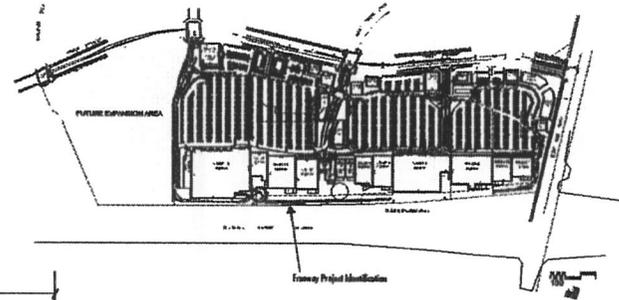

FRONT VIEW

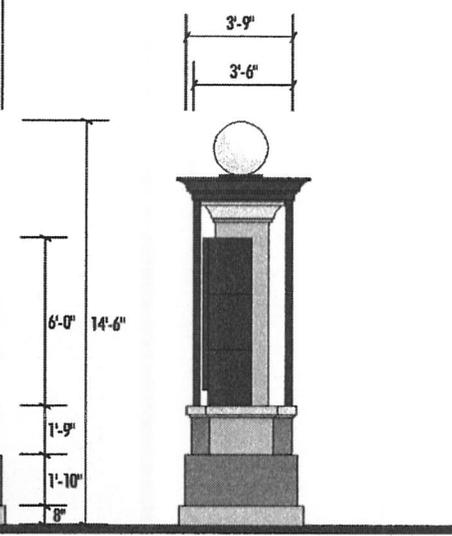

SIDE VIEW

KITCHELL
 CLIENT
 Park West Place - Stockton, CA
 PROJECT



AD/S
 ARCHITECTURAL
 DESIGN & SIGNS

▲ 2950 Palmdale Drive
 Corona, CA 92880
 • Tel 909 278 0680
 • Fax 909 278 0681

This is an original unpublished drawing created by AD/S Inc. It is submitted for your personal use in conjunction with a project being planned for you by AD/S Inc. It is not to be shown to anyone outside your organization nor is it to be used, reproduced, copied or exhibited in any fashion without written permission.


APPROVED	DATE	REVISIONS
		▲
		▲
		▲
		▲
		▲

Project and Tenant ID Sign
 SIGN TYPE
 1/4" = 1'-0"
 SCALE
4289R4 12 / 02 / 02 13
 DESIGN NO. DATE PAGE

SIGN: M1 (Single Faced)

SPECIFICATIONS:

- Ⓐ EXTERIOR CEMENT PLASTER FINE SAND FLOAT FINISH PAINTED FRAZEE "SAFARI TAN" #7754M. CORNICE TO BE PAINTED FRAZEE "ARTIST'S CANVAS" #8681W.
- Ⓑ 3"x5" SQUARE TUBE FRAMEWORK PAINTED FRAZEE "PURPLE FABLE" #8446N.
- Ⓒ ALUMINUM FRAME PAINTED FRAZEE "PURPLE FABLE" #8446N. INTERNALLY ILLUMINATED ALUMINUM CABINET TO BE PAINTED FRAZEE "VIOLET KOHL" #8445D. COPY TO BE 3/4" ACRYLIC PUSH THRU WITH WHITE (230-20) VINYL OVERLAY ILLUMINATION TO BE FLOURESCENT LAMPS.
- Ⓓ EXTERIOR CEMENT PLASTER FINE SAND FLOAT FINISH & CORNICE TO BE PAINTED FRAZEE "WILDCAT" #8714M.
- Ⓔ INTERNALLY ILLUMINATED ALUMINUM TENANT CABINETS PAINTED FRAZEE "ARIA IVORY" #8680W. COPY TO BE ROUTED AND BACKED UP WITH ACRYLIC. (COPY AND COLORS T.B.D.) ILLUMINATION TO BE FLOURESCENT LAMPS.
- Ⓕ 18" DIA. LIGHT FIXTURE - WHITE FROSTED GLASS.

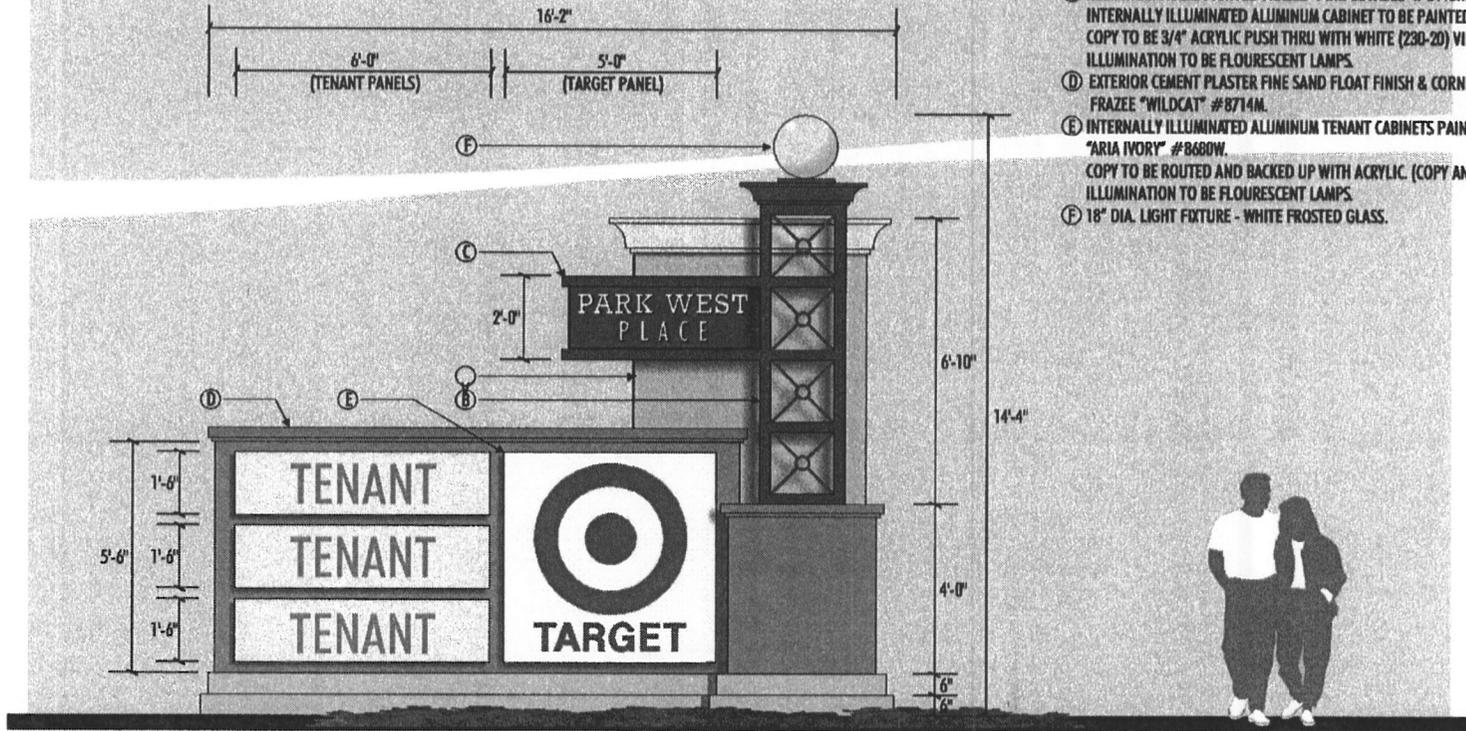

Scale: 3/8" = 1'-0"

KITCHELL

CLIENT

Park West Place - Stockton, CA
PROJECT



AD/S
ARCHITECTURAL
DESIGN & SIGNS

- ▲ 2950 Palisades Drive
Corona, CA 92880
- Tel 909 278 0680
- Fax 909 278 0681

This is an original unpublished drawing created by AD/S Inc. It is submitted for your personal use in conjunction with a project being planned for you by AD/S Inc. It is not to be shown to anyone outside your organization nor is it to be used, reproduced, copied or exhibited in any fashion without written permission.

APPROVED

DATE

REVISIONS

Entry Monument Sign

SIGN TYPE

3/8" = 1'-0"

SCALE

4289R7

DESIGN NO.

3 / 12 / 03

DATE


2

PAGE

SIGN: M2 (Single Faced)

SPECIFICATIONS:

- Ⓐ EXTERIOR CEMENT PLASTER FINE SAND FLOAT FINISH PAINTED FRAZEE "SAFARI TAN" #7754M. CORNICE TO BE PAINTED FRAZEE "ARTIST'S CANVAS" #8681W.
- Ⓑ 3"x5" SQUARE TUBE FRAMEWORK PAINTED FRAZEE "PURPLE FABLE" #8446N.
- Ⓒ ALUMINUM FRAME PAINTED FRAZEE "PURPLE FABLE" #8446N. INTERNALLY ILLUMINATED ALUMINUM CABINET TO BE PAINTED FRAZEE "VIOLET KOHL" #8445D. COPY TO BE 3/4" ACRYLIC PUSH THRU WITH WHITE (230-20) VINYL OVERLAY ILLUMINATION TO BE FLOURESCENT LAMPS
- Ⓓ EXTERIOR CEMENT PLASTER FINE SAND FLOAT FINISH & CORNICE TO BE PAINTED FRAZEE "WILDCAT" #8714M.
- Ⓔ INTERNALLY ILLUMINATED ALUMINUM TENANT CABINETS PAINTED FRAZEE "ARIA IVORY" #8680W. COPY TO BE ROUTED AND BACKED UP WITH ACRYLIC. (COPY AND COLORS T.B.D.) ILLUMINATION TO BE FLOURESCENT LAMPS
- Ⓕ 18" DIA. LIGHT FIXTURE - WHITE FROSTED GLASS.

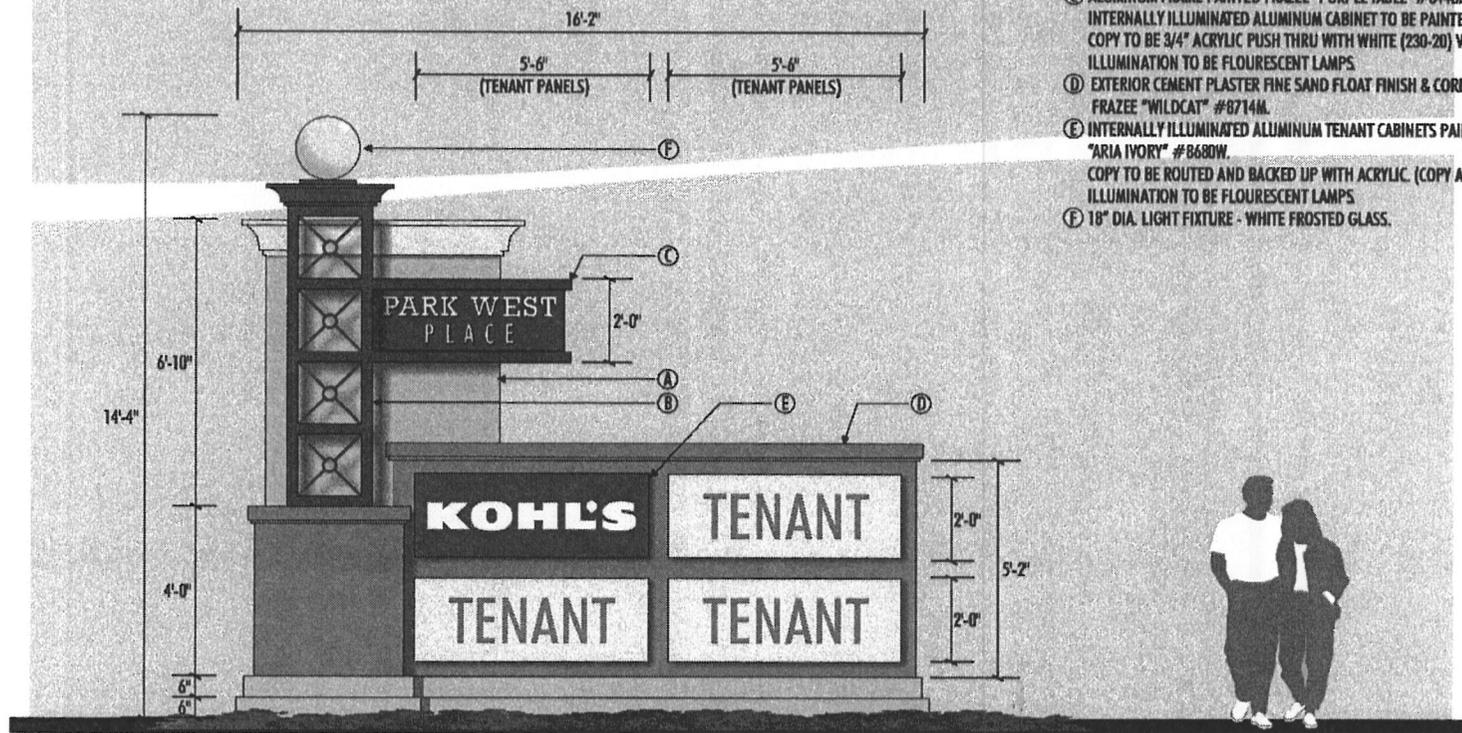

KITCHELL

CLIENT

Park West Place - Stockton, CA
PROJECT




AD/S
ARCHITECTURAL
DESIGN & SIGNS

▲ 2950 Palladius Drive
Corona, CA 92880
• Tel 909 278 0688
• Fax 909 278 0681

This is an original unpublished drawing created by AD/S Inc. It is submitted for your personal use in conjunction with a project being planned for you by AD/S Inc. It is not to be shown to anyone outside your organization nor is it to be used, reproduced, copied or exhibited in any fashion without written permission.

APPROVED

DATE

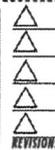

REVISIONS

Monument Entry Sign

SIGN TYPE

Scale: 3/8" = 1'-0"

SCALE

4289R7

DESIGN NO.

3 / 12 / 03

DATE

5


PAGE

SIGN: M3 (Single Faced)

SPECIFICATIONS:

- Ⓐ ALUMINUM, DRYVIT AND PAINTED FINISH FRAZEE "SAFARI TAN" #7754M. CORNICE TO BE PAINTED FRAZEE "ARTIST'S CANVAS" #8681W.
- Ⓑ 3"x5" SQUARE TUBE FRAMEWORK PAINTED FRAZEE "PURPLE FABLE" #8446N.
- Ⓒ ALUMINUM FRAME PAINTED FRAZEE "PURPLE FABLE" #8446N. INTERNALLY ILLUMINATED ALUMINUM CABINET TO BE PAINTED FRAZEE "VIOLET KOHL" #8445D. COPY TO BE 3/4" ACRYLIC PUSH THRU WITH WHITE (230-20) VINYL OVERLAY. ILLUMINATION TO BE FLOURESCENT LAMPS. FRAME AND CABINET TO GO ALL THE WAY AROUND COLUMN.
- Ⓓ ALUMINUM, DRYVIT AND PAINTED FINISH & CORNICE TO BE PAINTED FRAZEE "WILDCAT" #8714M.
- Ⓔ INTERNALLY ILLUMINATED ALUMINUM TENANT CABINETS PAINTED FRAZEE "ARIA IVORY" #8680W. "TARGET AND LOGO" TO BE ROUTED OUT AND BACKED UP WITH RED ACRYLIC. "BORDERS" PANEL TO BE PAINTED BLACK AND COPY TO BE ROUTED OUT AND BACKED UP WITH WHITE ACRYLIC. "BED, BATH & BEYOND" PANEL TO BE PAINTED BLACK AND COPY TO BE ROUTED OUT AND BACKED UP WITH WHITE ACRYLIC. ALL OTHER TENANT COPY TO BE DETERMINED. ILLUMINATION TO BE FLOURESCENT LAMPS.
- Ⓕ 18" DIA. LIGHT FIXTURE - WHITE FROSTED ACRYLIC.
- Ⓖ ALUMINUM STEPPED BASE, DRYVIT AND PAINTED FINISH FRAZEE "GRAY DIGNITY" #8522W.

NOTE: EXTERIOR UPLIGHTING BY G.C./ELECTRICIAN.

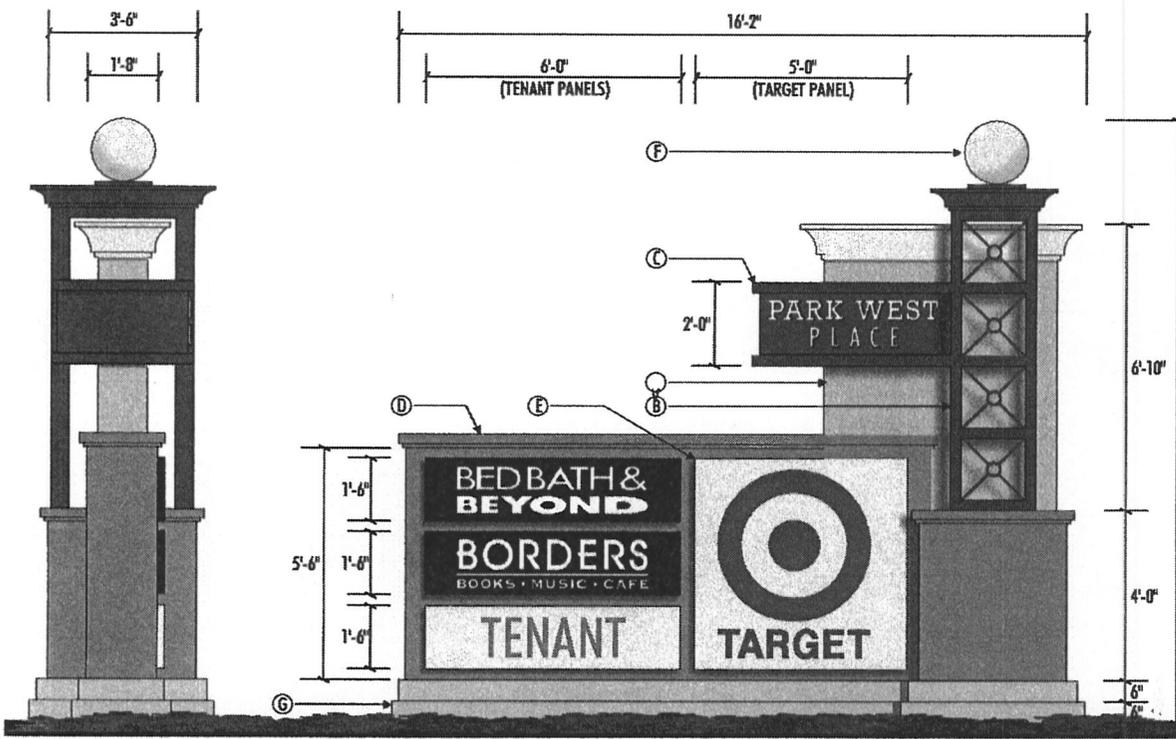

Scale: 3/8" = 1'-0"

KITCHELL
 CLIENT
 Park West Place - Stockton, CA
 PROJECT



AD/S
 ARCHITECTURAL
 DESIGN & SIGNS

▲ 2950 Palmdale Drive
 Corona, CA 92880
 • Tel 909 278 0620
 • Fax 909 278 0681


This is an original unpublished drawing created by AD/S Inc. It is submitted for your personal use in conjunction with a project being planned for by AD/S Inc. It is not to be shown to anyone outside your organization nor is it to be used, reproduced, copied or exhibited in any fashion without written permission.

APPROVED _____

DATE _____

REVISIONS

Entry Monument Sign		
SIGN TYPE	3/8" = 1'-0"	
SCALE	4289R8	
DESIGN NO.	4 / 29 / 03	3
DATE		PAGE

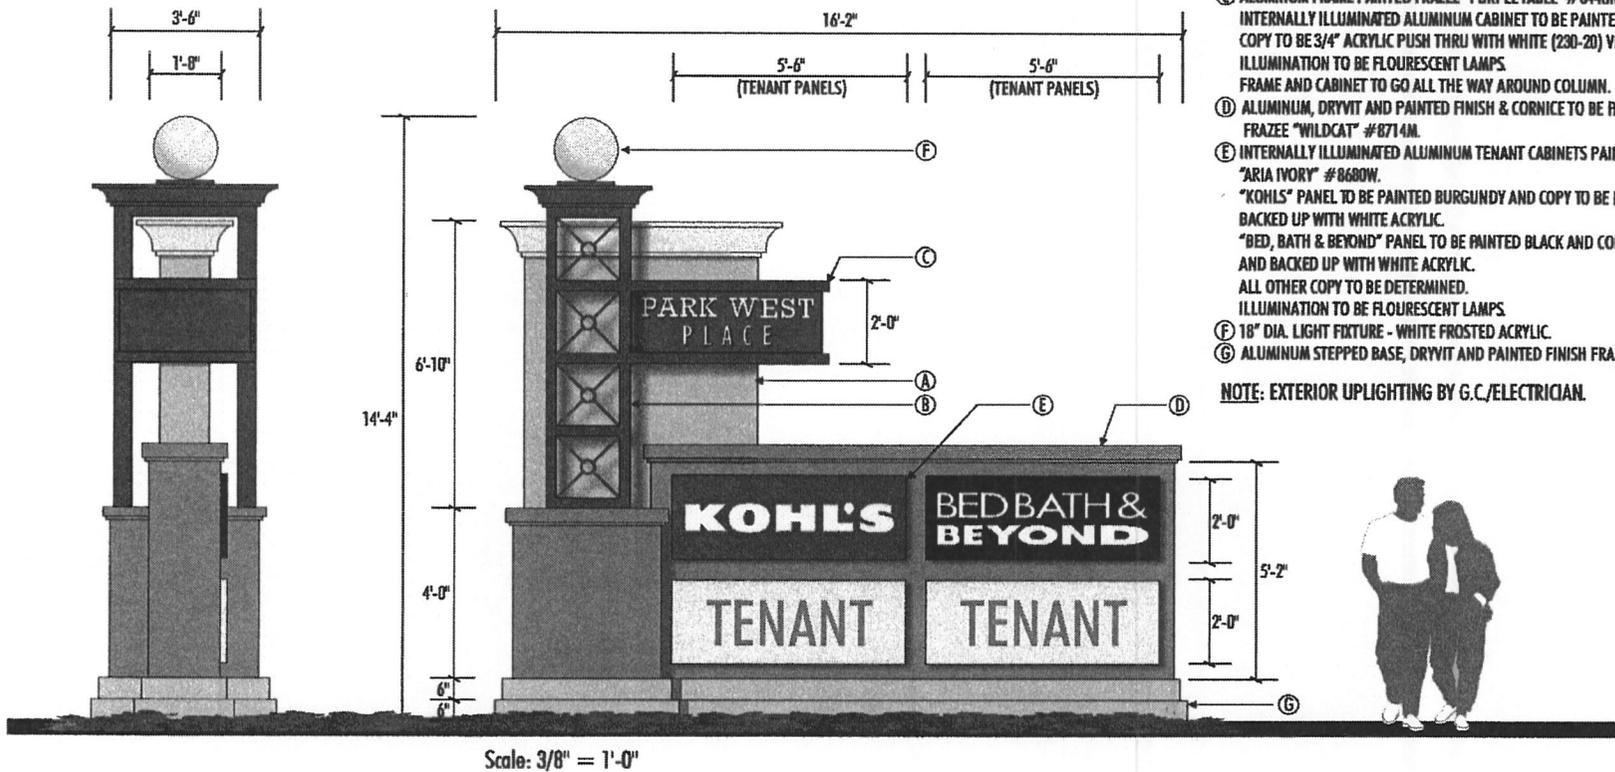

SIGN: M4 (Single Faced)

SPECIFICATIONS:

- Ⓐ ALUMINUM, DRYVIT AND PAINTED FINISH FRAZEE "SAFARI TAN" #7754M.
CORNICE TO BE PAINTED FRAZEE "ARTIST'S CANVAS" #8681W.
- Ⓑ 3"x5" SQUARE TUBE FRAMEWORK PAINTED FRAZEE "PURPLE FABLE" #8446N.
- Ⓒ ALUMINUM FRAME PAINTED FRAZEE "PURPLE FABLE" #8446N.
INTERNALLY ILLUMINATED ALUMINUM CABINET TO BE PAINTED FRAZEE "VIOLET KOHL" #8445D.
COPY TO BE 3/4" ACRYLIC PUSH THRU WITH WHITE (230-20) VINYL OVERLAY
ILLUMINATION TO BE FLOURESCENT LAMPS.
FRAME AND CABINET TO GO ALL THE WAY AROUND COLUMN.
- Ⓓ ALUMINUM, DRYVIT AND PAINTED FINISH & CORNICE TO BE PAINTED FRAZEE "WILDCAT" #8714M.
- Ⓔ INTERNALLY ILLUMINATED ALUMINUM TENANT CABINETS PAINTED FRAZEE "ARIA IVORY" #8680W.
"KOHLS" PANEL TO BE PAINTED BURGUNDY AND COPY TO BE ROUTED OUT AND BACKED UP WITH WHITE ACRYLIC.
"BED, BATH & BEYOND" PANEL TO BE PAINTED BLACK AND COPY TO BE ROUTED OUT AND BACKED UP WITH WHITE ACRYLIC.
ALL OTHER COPY TO BE DETERMINED.
ILLUMINATION TO BE FLOURESCENT LAMPS.
- Ⓕ 18" DIA. LIGHT FIXTURE - WHITE FROSTED ACRYLIC.
- Ⓖ ALUMINUM STEPPED BASE, DRYVIT AND PAINTED FINISH FRAZEE "GRAY DIGNITY" #8522W.

NOTE: EXTERIOR UPLIGHTING BY G.C./ELECTRICIAN.

KITCHELL

CLIENT

Park West Place - Stockton, CA
PROJECT




AD/S
ARCHITECTURAL
DESIGN & SIGNS

▲ 2950 Palisades Drive
Corona, CA 92880
• Tel 909 278 0650
• Fax 909 278 0681

This is an original unpublished drawing created by AD/S Inc. It is submitted for your personal use in conjunction with a project being planned for by AD/S Inc. It is not to be shown to anyone outside your organization nor is it to be used, reproduced, copied or exhibited in any fashion without written permission.

APPROVED

DATE

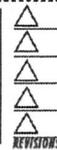

REVISIONS

Monument Entry Sign

SIGN TYPE

Scale: 3/8" = 1'-0"

SCALE

4289R8

DESIGN NO.

4 / 29 / 03

DATE


6

PAGE

SIGN: M5 (Single Faced)

SPECIFICATIONS:

- Ⓐ EXTERIOR CEMENT PLASTER FINE SAND FLOAT FINISH PAINTED FRAZEE "SAFARI TAN" #7754M. CORNICE TO BE PAINTED FRAZEE "ARTIST'S CANVAS" #8681W.
- Ⓑ 3"x5" SQUARE TUBE FRAMEWORK PAINTED FRAZEE "PURPLE FABLE" #8446N.
- Ⓒ ALUMINUM FRAME PAINTED FRAZEE "PURPLE FABLE" #8446N.
- Ⓓ INTERNALLY ILLUMINATED ALUMINUM CABINET TO BE PAINTED FRAZEE "VIOLET KOHL" #8445D. COPY TO BE 3/4" ACRYLIC PUSH THRU WITH WHITE (230-20) VINYL OVERLAY. ILLUMINATION TO BE FLOURESCENT LAMPS.
- Ⓔ EXTERIOR CEMENT PLASTER FINE SAND FLOAT FINISH & CORNICE TO BE PAINTED FRAZEE "WILDCAT" #8714M.
- Ⓕ INTERNALLY ILLUMINATED ALUMINUM TENANT CABINETS PAINTED FRAZEE "ARIA IVORY" #8680W. COPY TO BE ROUTED AND BACKED UP WITH ACRYLIC. (COPY AND COLORS T.B.D.) ILLUMINATION TO BE FLOURESCENT LAMPS.
- Ⓖ 18" DIA. LIGHT FIXTURE - WHITE FROSTED GLASS.

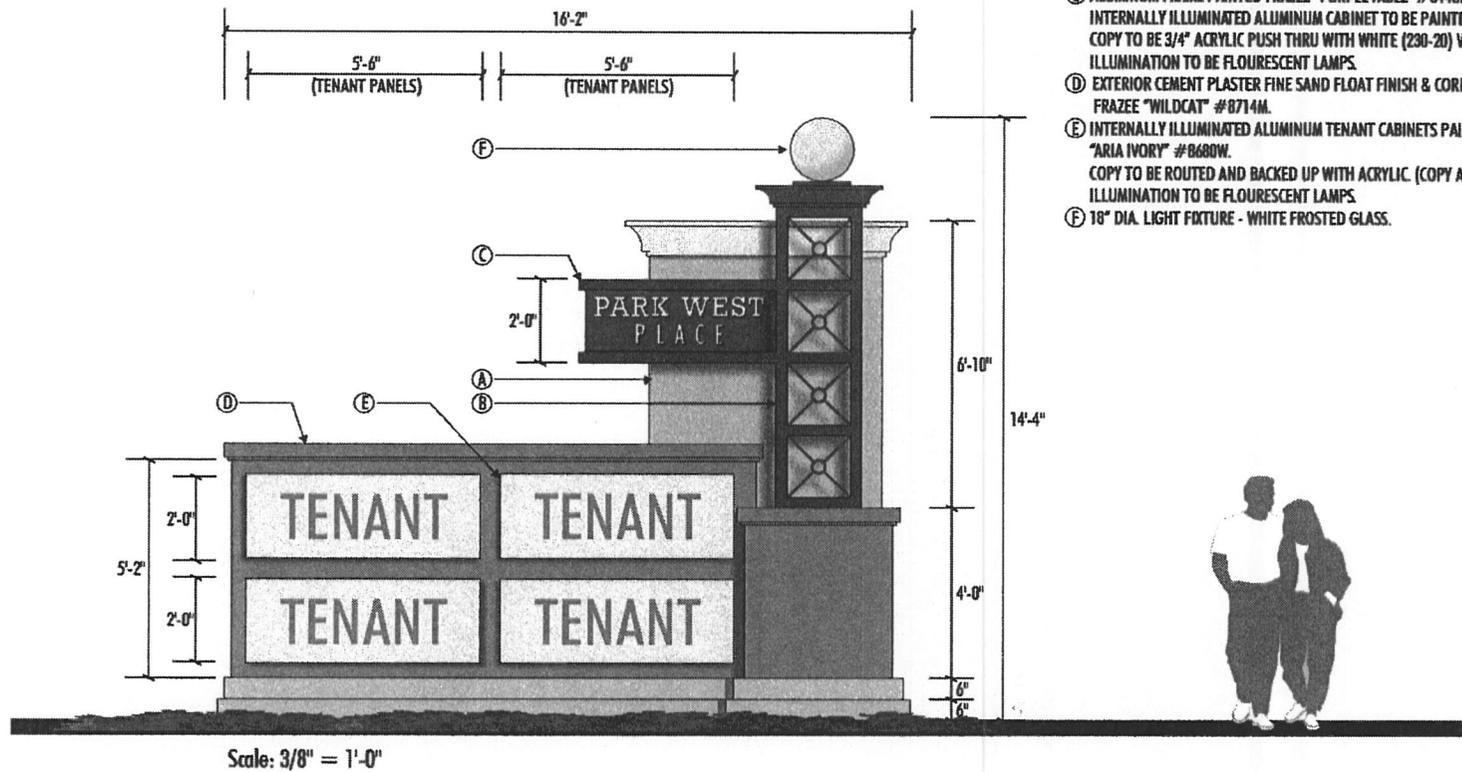

KITCHELL

CLIENT

Park West Place - Stockton, CA

PROJECT




AD/S
ARCHITECTURAL
DESIGN & SIGNS

▲ 2950 Pellissier Drive
Corona, CA 92880
■ Tel 909 278 0680
● Fax 909 278 0681

This is an original unpublished drawing created by AD/S Inc. It is submitted for your personal use in conjunction with project being planned for use by AD/S Inc. It is not to be shown to anyone outside your organization nor is it to be used, reproduced, copied or exhibited in any fashion without written permission.

APPROVED

DATE

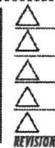

REVISIONS

Monument Entry Sign

SIGN TYPE

Scale: 3/8" = 1'-0"

SCALE

4289R7

DESIGN NO.

3 / 12 / 03

DATE

7


PAGE

SIGN : M6 (Double Faced)

SPECIFICATIONS:

- Ⓐ ALUMINUM, DRYVIT AND PAINTED FINISH FRAZEE "SAFARI TAN" #7754M. CORNICE TO BE PAINTED FRAZEE "ARTIST'S CANVAS" #8681W.
- Ⓑ 3"x5" SQUARE TUBE FRAMEWORK PAINTED FRAZEE "PURPLE FABLE" #8446N.
- Ⓒ ALUMINUM FRAME PAINTED FRAZEE "PURPLE FABLE" #8446N. INTERNALLY ILLUMINATED ALUMINUM CABINET TO BE PAINTED FRAZEE "VIOLET KOHL" #8445D. COPY TO BE 3/4" ACRYLIC PUSH THRU WITH WHITE (230-20) VINYL OVERLAY. ILLUMINATION TO BE FLOURESCENT LAMPS.
- Ⓓ ALUMINUM, DRYVIT AND PAINTED FINISH & CORNICE TO BE PAINTED FRAZEE "WILDCAT" #8714M.
- Ⓔ INTERNALLY ILLUMINATED ALUMINUM TENANT CABINETS PAINTED FRAZEE "ARIA IVORY" #8680W. "TARGET AND LOGO" TO BE ROUTED OUT AND BACKED UP WITH RED ACRYLIC. "KOHLS" PANEL TO BE PAINTED BURGUNDY AND COPY TO BE ROUTED OUT AND BACKED UP WITH WHITE ACRYLIC. "BORDERS" PANEL TO BE PAINTED BLACK AND COPY TO BE ROUTED OUT AND BACKED UP WITH WHITE ACRYLIC. ALL OTHER COPY TO BE DETERMINED. ILLUMINATION TO BE FLOURESCENT LAMPS.
- Ⓕ 18" DIA. LIGHT FIXTURE - WHITE FROSTED ACRYLIC.
- Ⓖ ALUMINUM STEPPED BASE, DRYVIT AND PAINTED FINISH FRAZEE "GRAY DIGNITY" #8522W.

NOTE: EXTERIOR UPLIGHTING BY G.C./ELECTRICIAN.

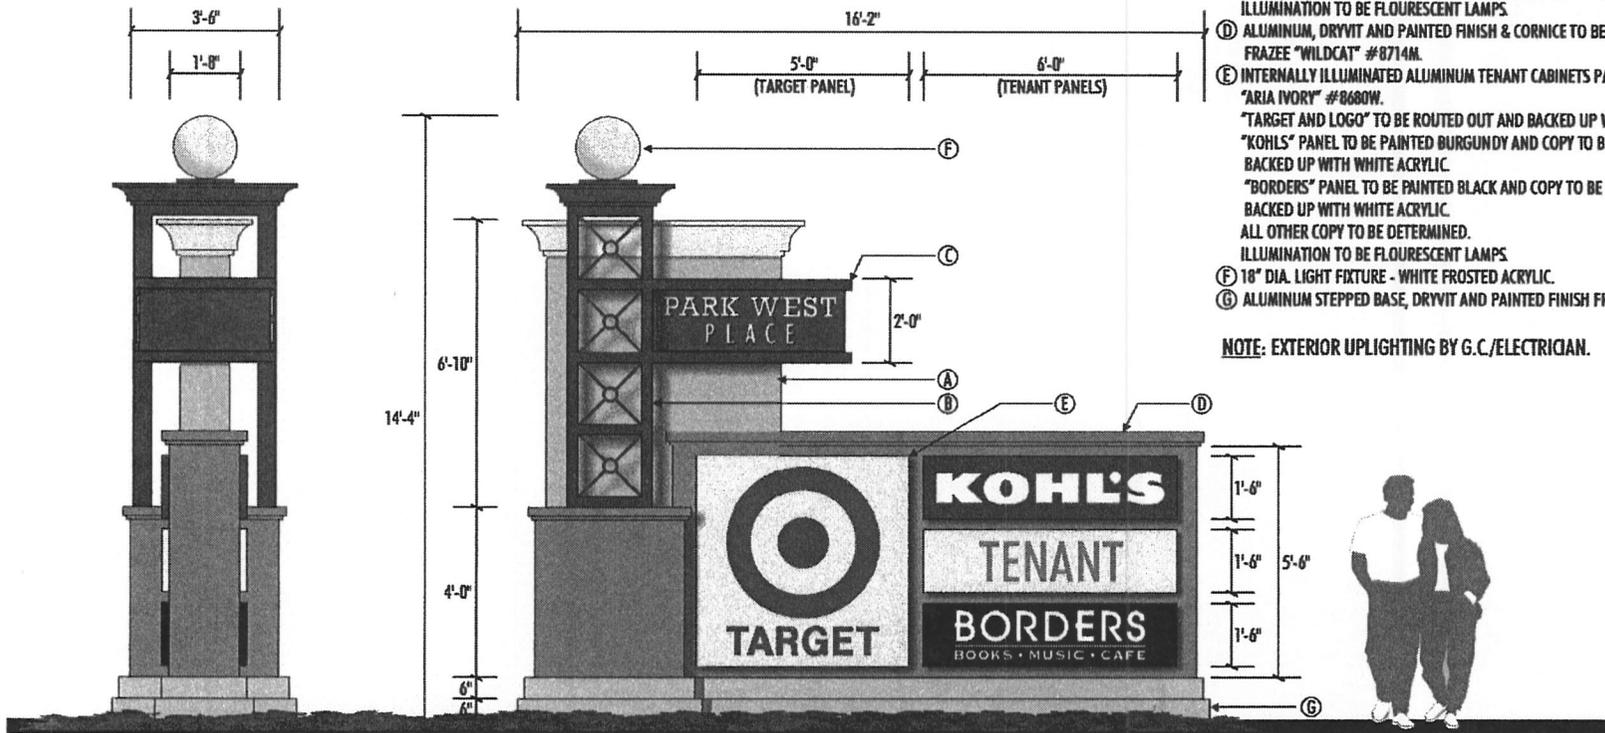

Scale: 3/8" = 1'-0"

KITCHELL

CLIENT

Park West Place - Stockton, CA
PROJECT



AD/S
ARCHITECTURAL
DESIGN & SIGNS

▲ 2930 Palladas Drive
Corona, CA 92880
• Tel 909 278 0630
• Fax 909 278 0631

This is an original unpublished drawing created by AD/S Inc. It is submitted for your personal use in conjunction with a project being planned for by AD/S Inc. It is not to be shown to anyone outside your organization nor is it to be used, reproduced, copied or exhibited in any fashion without written permission.

APPROVED

DATE



REVISIONS

Entry Monument Sign


SIGN TYPE
3/8" = 1'-0"
SCALE

4289R8

DESIGN NO.

4 / 29 / 03
DATE

4
PAGE

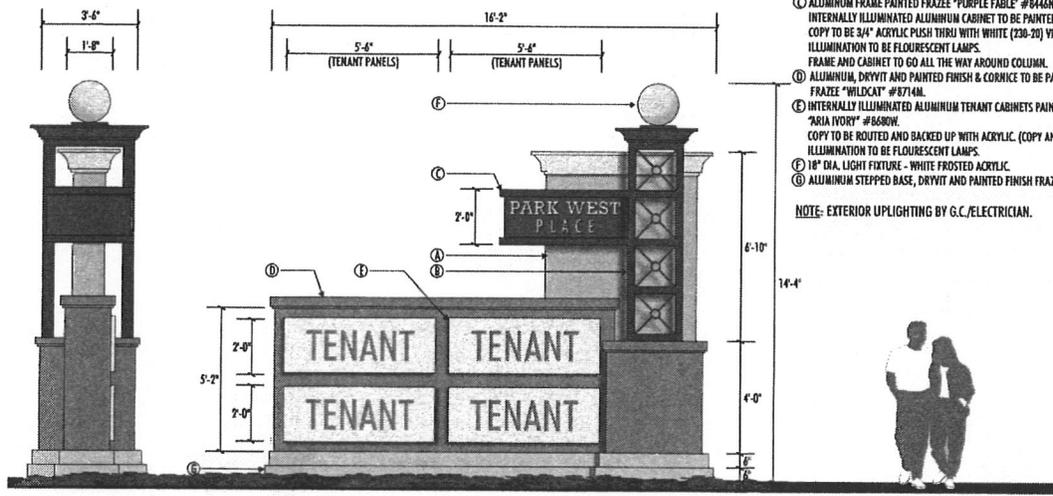

SIGN: M8 (Single Faced)

SPECIFICATIONS:

- Ⓐ ALUMINUM, DRYVIT AND PAINTED FINISH FRAZEE "SAFARI TAN" #7754H. CORNICE TO BE PAINTED FRAZEE "ARTIST'S CANVAS" #8681W.
- Ⓑ 3" x 5" SQUARE TUBE FRAMEWORK, PAINTED FRAZEE "PURPLE FABRIC" #8446H.
- Ⓒ ALUMINUM FRAME PAINTED FRAZEE "PURPLE FABRIC" #8446H. INTERNALLY ILLUMINATED ALUMINUM CABINET TO BE PAINTED FRAZEE "VIOLET KOHL" #8445D. COPY TO BE 3/4" ACRYLIC PUSH THRU WITH WHITE (230-20) VINYL OVERLAK. ILLUMINATION TO BE FLOURESCENT LAMPS.
- Ⓓ ALUMINUM, DRYVIT AND PAINTED FINISH & CORNICE TO BE PAINTED FRAZEE "WILDCAT" #8714M.
- Ⓔ INTERNALLY ILLUMINATED ALUMINUM TENANT CABINETS PAINTED FRAZEE "ARIA IVORY" #8680W. COPY TO BE ROUTED AND BACKED UP WITH ACRYLIC. (COPY AND COLORS T.B.D.) ILLUMINATION TO BE FLOURESCENT LAMPS.
- Ⓕ 1" DIA. LIGHT FIXTURE - WHITE FROSTED ACRYLIC.
- Ⓖ ALUMINUM STEPPED BASE, DRYVIT AND PAINTED FINISH FRAZEE "GRAY DIGNITY" #8522W.

NOTE: EXTERIOR UPLIGHTING BY G.C./ELECTRICIAN.

KITCHELL
CLIENT
Park West Place - Stockton, CA
PROJECT



AD/S
ARCHITECTURAL
DESIGN & SIGNAGE

A 2550 Pullman Drive
Corona, CA 92880
Tel 951 578 0680
Fax 951 578 0681

This is an original unpublished drawing created by AD/S Inc. It is intended for your personal use in conjunction with a project being designed for you by AD/S Inc. It is not to be used, reproduced, copied or submitted to any third party without written permission.

APPROVED _____ DATE _____

REV	DESCRIPTION
1	DM - AM 170, 504, 505, 507, 508 and revise site plan

Monument Entry Sign		
SCALE	DATE	PAGE
Scale: 3/8" = 1'-0"	6 / 15 / 02	8
4289R9		

KITCHELL
CLIENT
Park West Place - Stockton, CA
PROJECT



AD/S
ARCHITECTURAL
DESIGN & SIGNAGE

A 2550 Pullman Drive
Corona, CA 92880
Tel 951 578 0680
Fax 951 578 0681

This is an original unpublished drawing created by AD/S Inc. It is intended for your personal use in conjunction with a project being designed for you by AD/S Inc. It is not to be used, reproduced, copied or submitted to any third party without written permission.

APPROVED _____ DATE _____


REV	DESCRIPTION

SMALL MONUMENTS		
SCALE	DATE	PAGE
Scale: 3/8" = 1'-0"	12 / 02 / 02	17
4289R4		

SIGN: SM 2

SPECIFICATIONS:

- Ⓐ EXTERIOR CEMENT PLASTER FINE SAND FLOAT FINISH PAINTED FRAZEE "SAFARI TAN" #7754M. CORNICE TO BE PAINTED FRAZEE "ARTIST'S CANVAS" #8681W.
- Ⓑ 2.5 X 2.5" SQUARE TUBE FRAMEWORK PAINTED FRAZEE "PURPLE FABLE" #8446M.
- Ⓓ EXTERIOR CEMENT PLASTER FINE SAND FLOAT FINISH & CORNICE TO BE PAINTED FRAZEE "WILDCAT" #8714M.
- Ⓔ INTERNALLY ILLUMINATED ALUMINUM TENANT CABINETS PAINTED FRAZEE "ARIA IVORY" #8680W.
COPY TO BE ROUTED AND BACKED UP WITH ACRYLIC. (COPY AND COLORS T.B.D.)
ILLUMINATION TO BE FLOURESCENT LAMPS.
- Ⓕ 14" DIA. LIGHT FIXTURE - WHITE FROSTED GLASS.

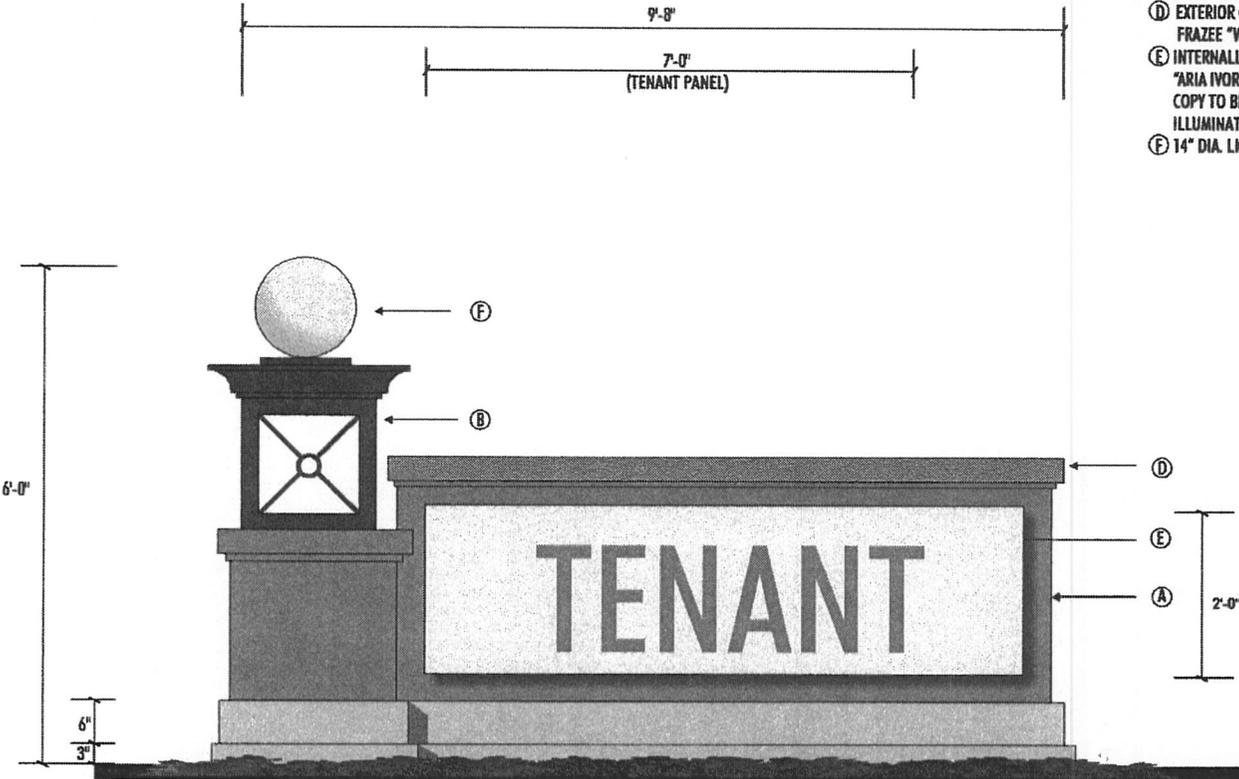

Scale: 3/8" = 1'-0"

KITCHELL
CLIENT
Park West Place - Stockton, CA
PROJECT



AD/S
ARCHITECTURAL
DESIGN & SIGNS

▲ 2950 Palisades Drive
Corona, CA 92620
• Tel 909 278 0680
• Fax 909 278 0681

This is an original unpublished drawing created by AD/S Inc. It is submitted for your personal use in conjunction with a project being planned for you by AD/S Inc. It is not to be shown to anyone outside your organization nor is it to be used, reproduced, copied or exhibited in any fashion without written permission.


APPROVED	DATE	REVISIONS
		△
		△
		△
		△
		△

SMALL MONUMENTS	
SIGN TYPE	
SCALE	
4289R4	12 / 02 / 02
DESIGN NO.	DATE
	PAGE
	18

SIGN: SM 3

SPECIFICATIONS:

- Ⓐ EXTERIOR CEMENT PLASTER FINE SAND FLOAT FINISH PAINTED FRAZEE "SAFARI TAN" #7754M. CORNICE TO BE PAINTED FRAZEE "ARTIST'S CANVAS" #8681W.
- Ⓑ 2.5 X 2.5" SQUARE TUBE FRAMEWORK PAINTED FRAZEE "PURPLE FABLE" #8446N.
- Ⓒ EXTERIOR CEMENT PLASTER FINE SAND FLOAT FINISH & CORNICE TO BE PAINTED FRAZEE "WILDCAT" #8714M.
- Ⓓ INTERNALLY ILLUMINATED ALUMINUM TENANT CABINETS PAINTED FRAZEE "ARIA IVORY" #8680W. COPY TO BE ROUTED AND BACKED UP WITH ACRYLIC. (COPY AND COLORS T.B.D.) ILLUMINATION TO BE FLOURESCENT LAMPS.
- Ⓔ 14" DIA. LIGHT FIXTURE - WHITE FROSTED GLASS.

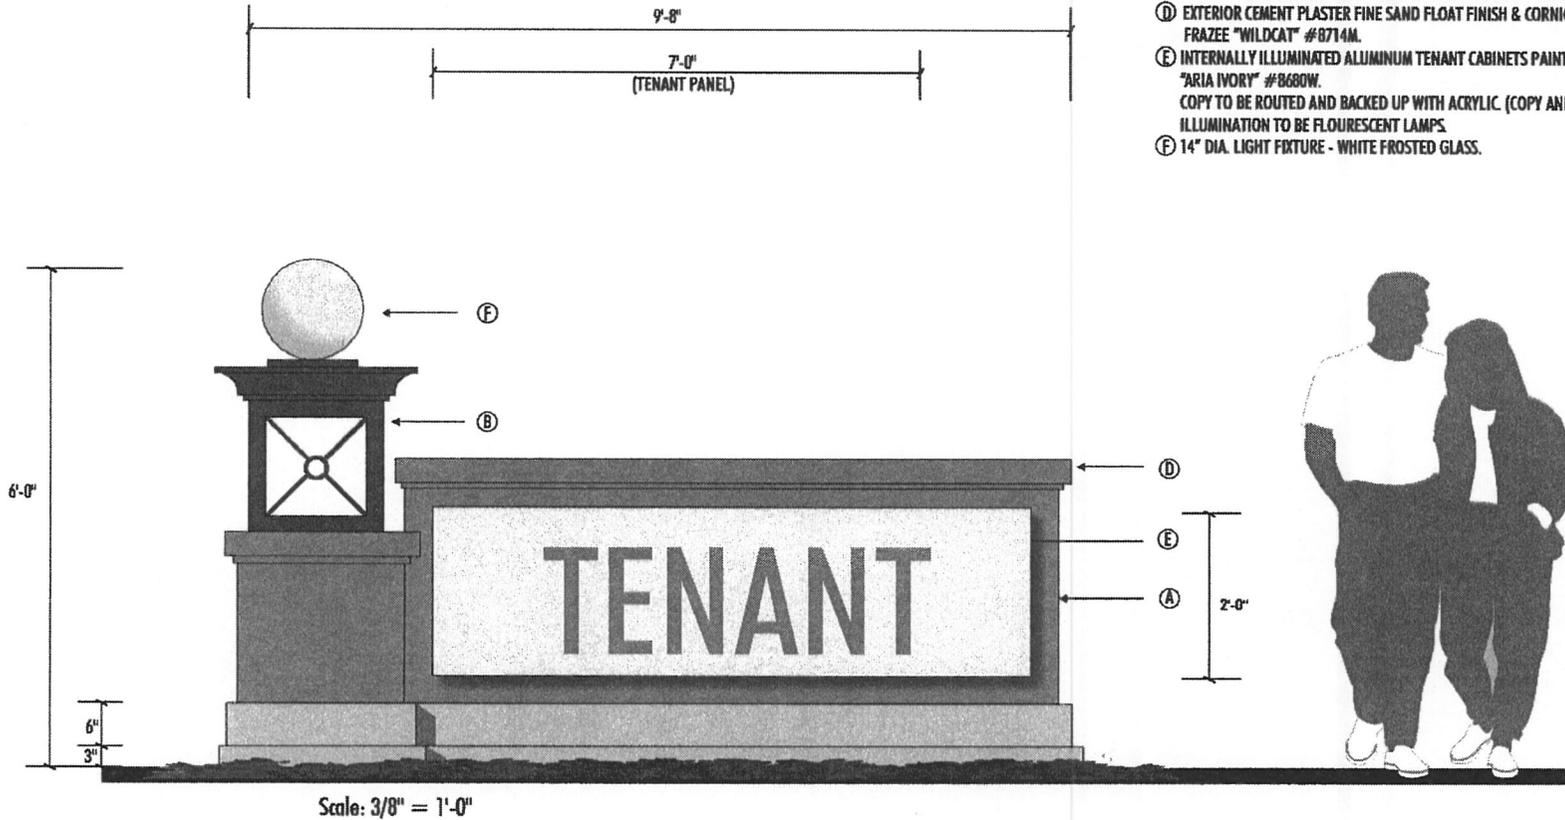

Scale: 3/8" = 1'-0"

KITCHELL

CLIENT

Park West Place - Stockton, CA

PROJECT



AD/S
ARCHITECTURAL
DESIGN & SIGNS

- 2950 Palladas Drive
Corona, CA 92880
- Tel 909 278 0680
- Fax 909 278 0681

This is an original unpublished drawing created by AD/S Inc. It is submitted for your personal use in conjunction with a project being planned for by AD/S Inc. It is not to be shown to anyone outside your organization nor is it to be used, reproduced, copied or exhibited in any fashion without written permission.

APPROVED

DATE

- △
- △
- △
- △
- △

REVISIONS

SMALL MONUMENTS
SIGN TYPE

SCALE

4289R4

DESIGN NO.

12 / 02 / 02

DATE


19

PAGE

SIGN: SM 4

SPECIFICATIONS:

- Ⓐ ALUMINUM, DRYVIT AND PAINTED FINISH FRAZEE "WILDCAT" #8714M.
CORNICE TO BE PAINTED FRAZEE "ARTIST'S CANVAS" #8681W.
- Ⓑ 2.5 X 2.5" SQUARE TUBE FRAMEWORK PAINTED FRAZEE "PURPLE FABLE" #8446N.
- Ⓒ INTERNALLY ILLUMINATED ALUMINUM TENANT CABINETS PAINTED FRAZEE "ARIA IVORY" #8680W.
COPY TO BE ROUTED AND BACKED UP WITH ACRYLIC. (COPY AND COLORS T.B.D.)
ILLUMINATION TO BE FLOURESCENT LAMPS.
- Ⓓ ALUMINUM, DRYVIT AND PAINTED FINISH FRAZEE "WILDCAT" #8714M..
- Ⓔ 14" DIA. LIGHT FIXTURE - WHITE FROSTED ACRYLIC.
- Ⓕ ALUMINUM STEPPED BASE, DRYVIT AND PAINTED FINISH FRAZEE "GRAY DIGNITY" #8522W.

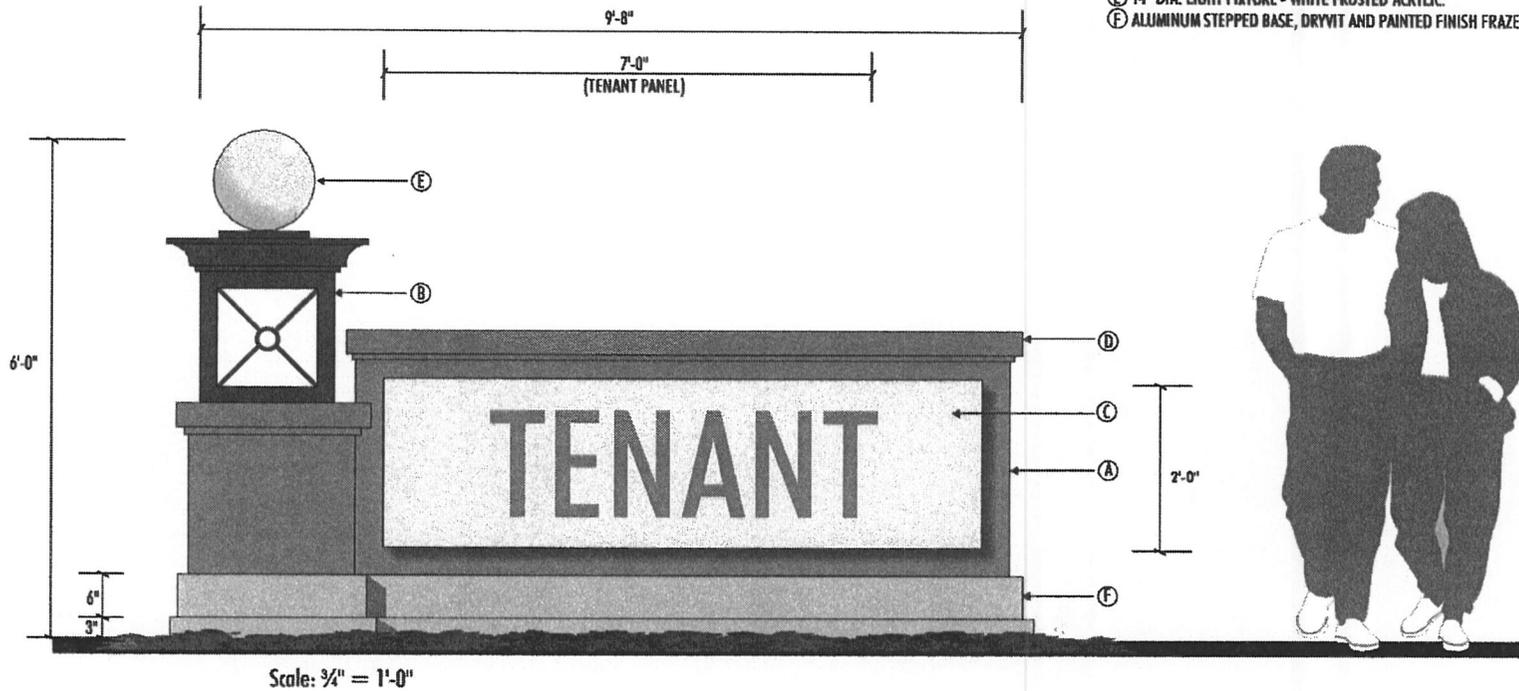

KITCHELL

CLIENT

Park West Place - Stockton, CA
PROJECT



AD/S
ARCHITECTURAL
DESIGN & SIGNS

- ▲ 2930 Peñasquitos Drive
Corona, CA 92880
- Tel 009 278 0680
- Fax 009 278 0681

This is an original unapproved drawing created by AD/S Inc. It is submitted for your personal use in conjunction with a project being planned for you by AD/S Inc. It is not to be shown to anyone outside your organization nor is it to be used, reproduced, copied or exhibited in any fashion without written permission.

APPROVED

DATE

▲	D.M. - Add FP6, SM4, SMS, M7, MB and revise site plan
▲	
▲	
▲	
▲	
▲	

SMALL MONUMENTS

SIGN TYPE

AS NOTED

SCALE

4289R9

DESIGN NO.

6 / 13 / 03

DATE


23

PAGE


SIGN: GM 1

SPECIFICATIONS:

- Ⓐ EXTERIOR CEMENT PLASTER FINE SAND FLOAT FINISH PAINTED FRAZEE "SAFARI TAN" #7754M. CORNICE TO BE PAINTED FRAZEE "ARTIST'S CANVAS" #8681W.
- Ⓑ 2.5 X 2.5" SQUARE TUBE FRAMEWORK PAINTED FRAZEE "PURPLE FABLE" #8446N.
- Ⓓ EXTERIOR CEMENT PLASTER FINE SAND FLOAT FINISH & CORNICE TO BE PAINTED FRAZEE "WILDCAT" #8714M.
- Ⓔ INTERNALLY ILLUMINATED ALUMINUM TENANT CABINETS PAINTED FRAZEE "ARIA IVORY" #8680W. COPY TO BE ROUTED AND BACKED UP WITH ACRYLIC. (COPY AND COLORS T.B.D.) ILLUMINATION TO BE FLOURESCENT LAMPS.
- Ⓕ 14" DIA. LIGHT FIXTURE - WHITE FROSTED GLASS.

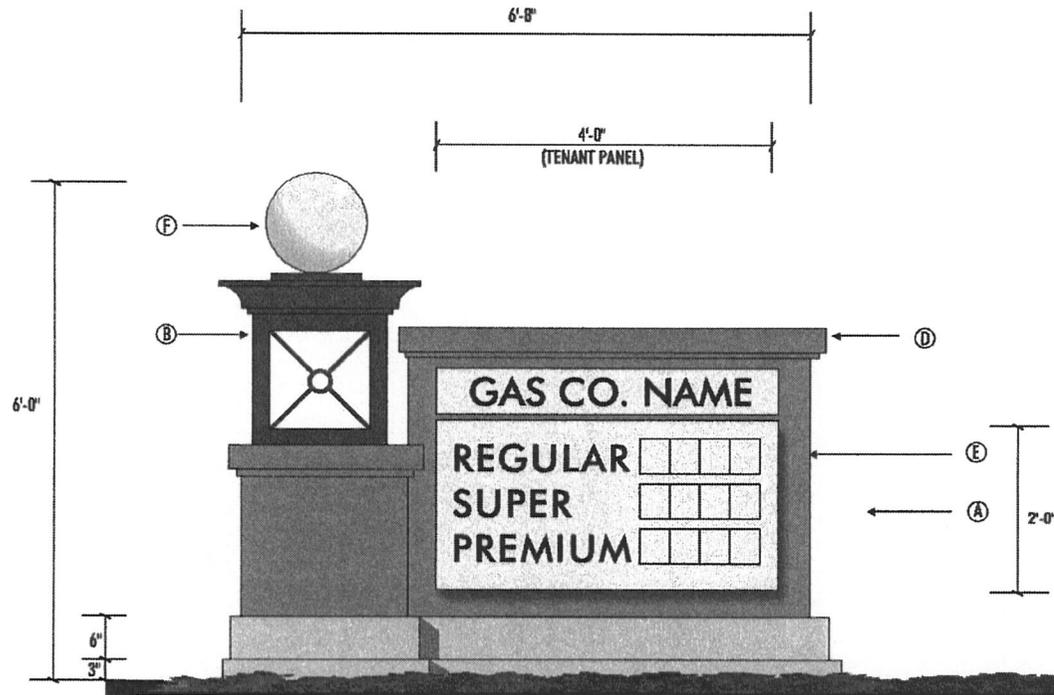

Scale: 3/8" = 1'-0"

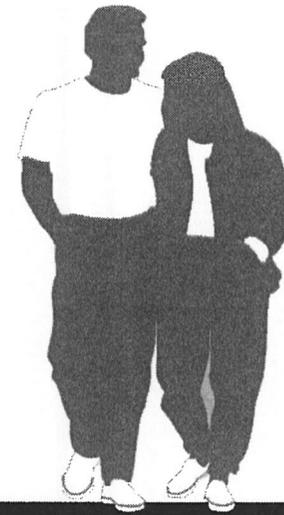

KITCHELL

CLIENT

Park West Place - Stockton, CA
PROJECT



AD/S
ARCHITECTURAL
DESIGN & SIGNS

- ▲ 2950 Pullman Drive
Corona, CA 92880
- Tel 909 278 6680
- Fax 909 278 6681

This is an original unpublished drawing created by AD/S Inc. It is submitted for your personal use in conjunction with a project being planned for you by AD/S Inc. It is not to be shown to anyone outside your organization nor is it to be used, reproduced, copied or exhibited in any fashion without written permission.

APPROVED

DATE

REVISIONS

SIGN TYPE

SCALE

4289R4

DESIGN NO.


12 / 02 / 02

DATE

20

PAGE

SIGN: D1

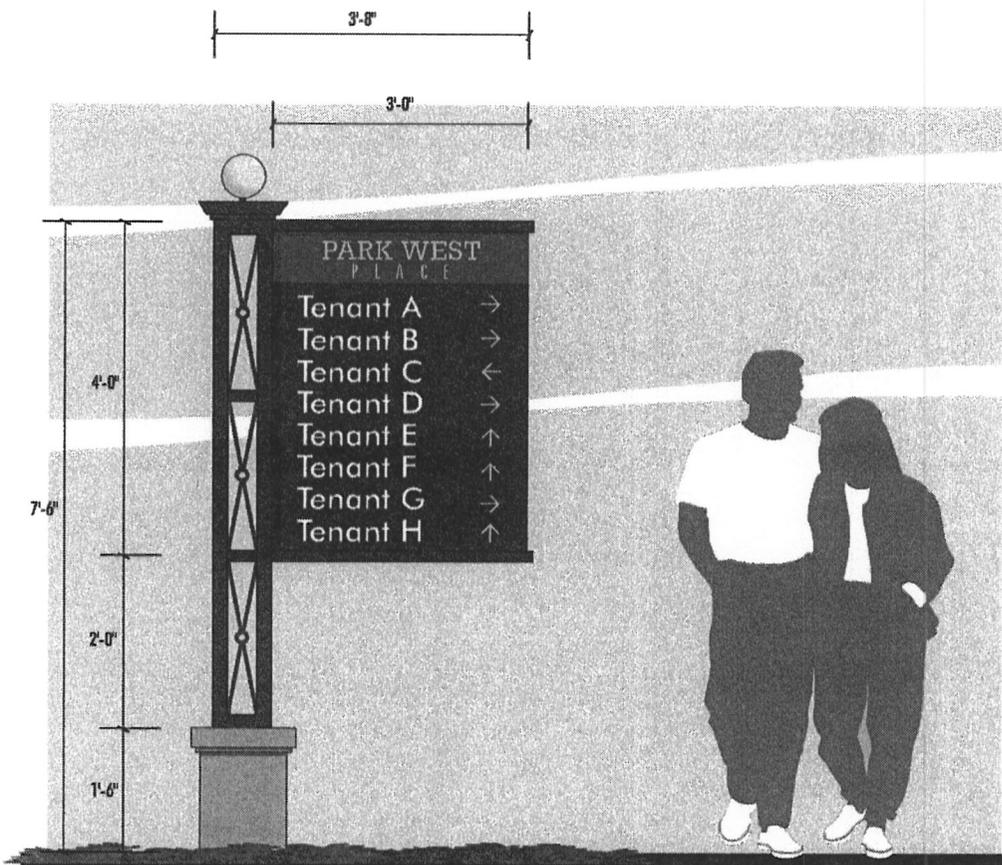

KITCHELL

CLIENT

Park West Place - Stockton, CA

PROJECT



AD/S
ARCHITECTURAL
DESIGN & SIGNS

- ▲ 2950 Palisades Drive
Corona, CA 92880
- Tel 909 278 0680
- Fax 909 278 0681

This is an original unpublished drawing created by AD/S Inc. It is submitted for your personal use in conjunction with a project being planned for by AD/S Inc. It is not to be shown to anyone outside your organization nor is it to be used, reproduced, copied or exhibited in any fashion without written permission.

APPROVED

DATE

REVISIONS

VEHICULAR DIRECTIONAL SIGN

SIGN TYPE

3/4"=1'-0"

SCALE

4289R4

DESIGN NO.


12 / 02 / 02

DATE

14

PAGE

SIGN: D2

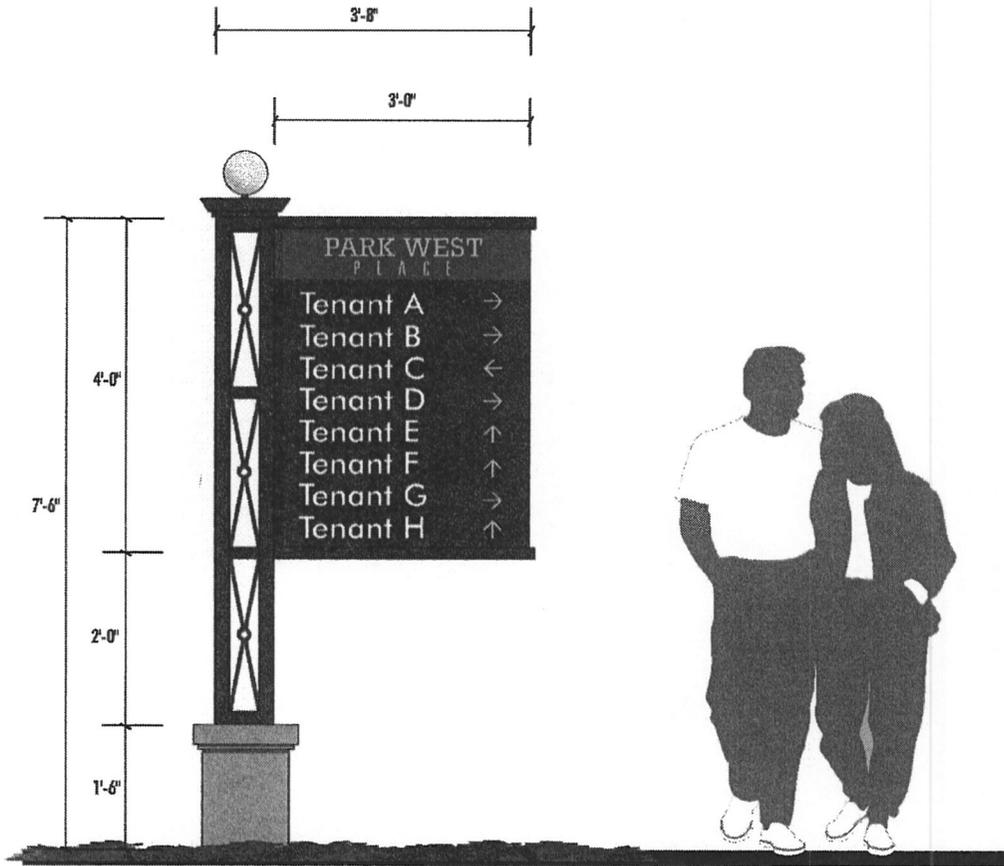

KITCHELL

CLIENT

Park West Place - Stockton, CA

PROJECT



AD/S
ARCHITECTURAL
DESIGN & SIGNS

- ▲ 2950 Palmdale Drive
Corona, CA 92880
- Tel 909 278 0680
- Fax 909 278 0681

This is an original unpublished drawing created by AD/S Inc. It is submitted for your personal use in conjunction with a project being planned for by AD/S Inc. It is not to be shown to anyone outside your organization nor is it to be used, reproduced, copied or exhibited in any fashion without written permission.

APPROVED

DATE

△	
△	
△	
△	
△	
△	

REVISIONS

VEHICULAR DIRECTIONAL SIGN

SIGN TYPE

3/4" = 1'-0"

SCALE

4289R4

DESIGN NO.


12 / 02 / 02

DATE

15

PAGE

SIGN: D3

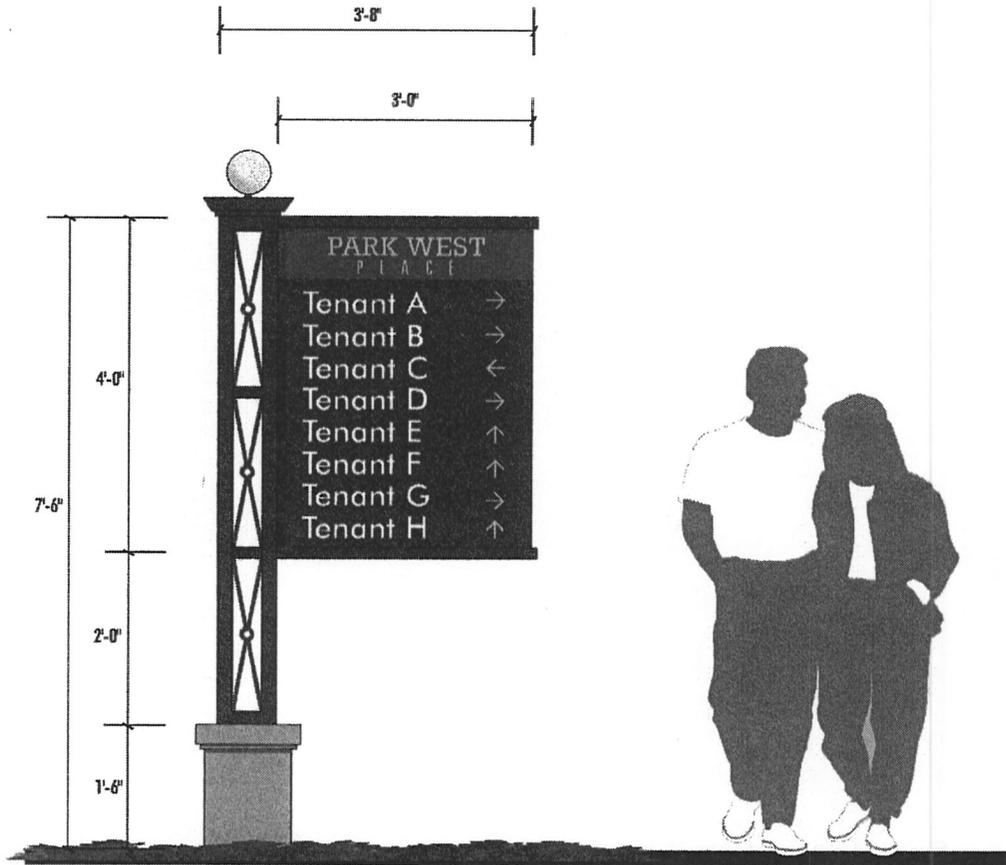

KITCHELL

CLIENT
Park West Place - Stockton, CA
PROJECT



AD/S
ARCHITECTURAL
DESIGN & SIGNS

- ▲ 2950 Pullman Drive
Corona, CA 92880
- Tel 909 278 6680
- Fax 909 278 6681

This is an original unpublished drawing created by AD/S Inc. It is submitted for your personal use in conjunction with project being planned for you by AD/S Inc. It is not to be shown to anyone outside your organization nor is it to be used, reproduced, copied or exhibited in any fashion without written permission.

APPROVED

DATE



REVISIONS

VEHICULAR DIRECTIONAL SIGN

SIGN TYPE
3/4" = 1'-0"

SCALE

4289R4

DESIGN NO.

12 / 02 / 02

DATE

16


PAGE

SIGNAGE ELECTRICAL REQUIREMENTS

SIGN #	PRIMARY VOLTAGE	AMP DRAW
FP 1	277 V	32 AMPS
FP 2	277 V	32 AMPS
FP 3	277 V	32 AMPS
FP 4	277 V	32 AMPS
FP 5	277 V	17 AMPS
FP 6	277 V	32 AMPS
FM 1	277 V	14 AMPS
M1	120 V	15 AMPS
M2	120 V	15 AMPS
M3	120 V	15 AMPS
M4	120 V	15 AMPS
M5	120 V	15 AMPS
M6	120 V	15 AMPS
M7	120 V	15 AMPS
M8	120 V	15 AMPS
D1	120 V	8 AMPS
D2	120 V	8 AMPS
D3	120 V	8 AMPS
SM 1	120 V	10 AMPS
SM 2	120 V	10 AMPS
SM 3	120 V	10 AMPS
SM 4	120 V	10 AMPS
SM 5	120 V	10 AMPS
GM 1	120 V	10 AMPS

THESE SIGNS AT 277 V
FACING I-5 FWY ONLY

THESE SIGNS AT 120 V
FOR ALL OTHER SITE SIGNS

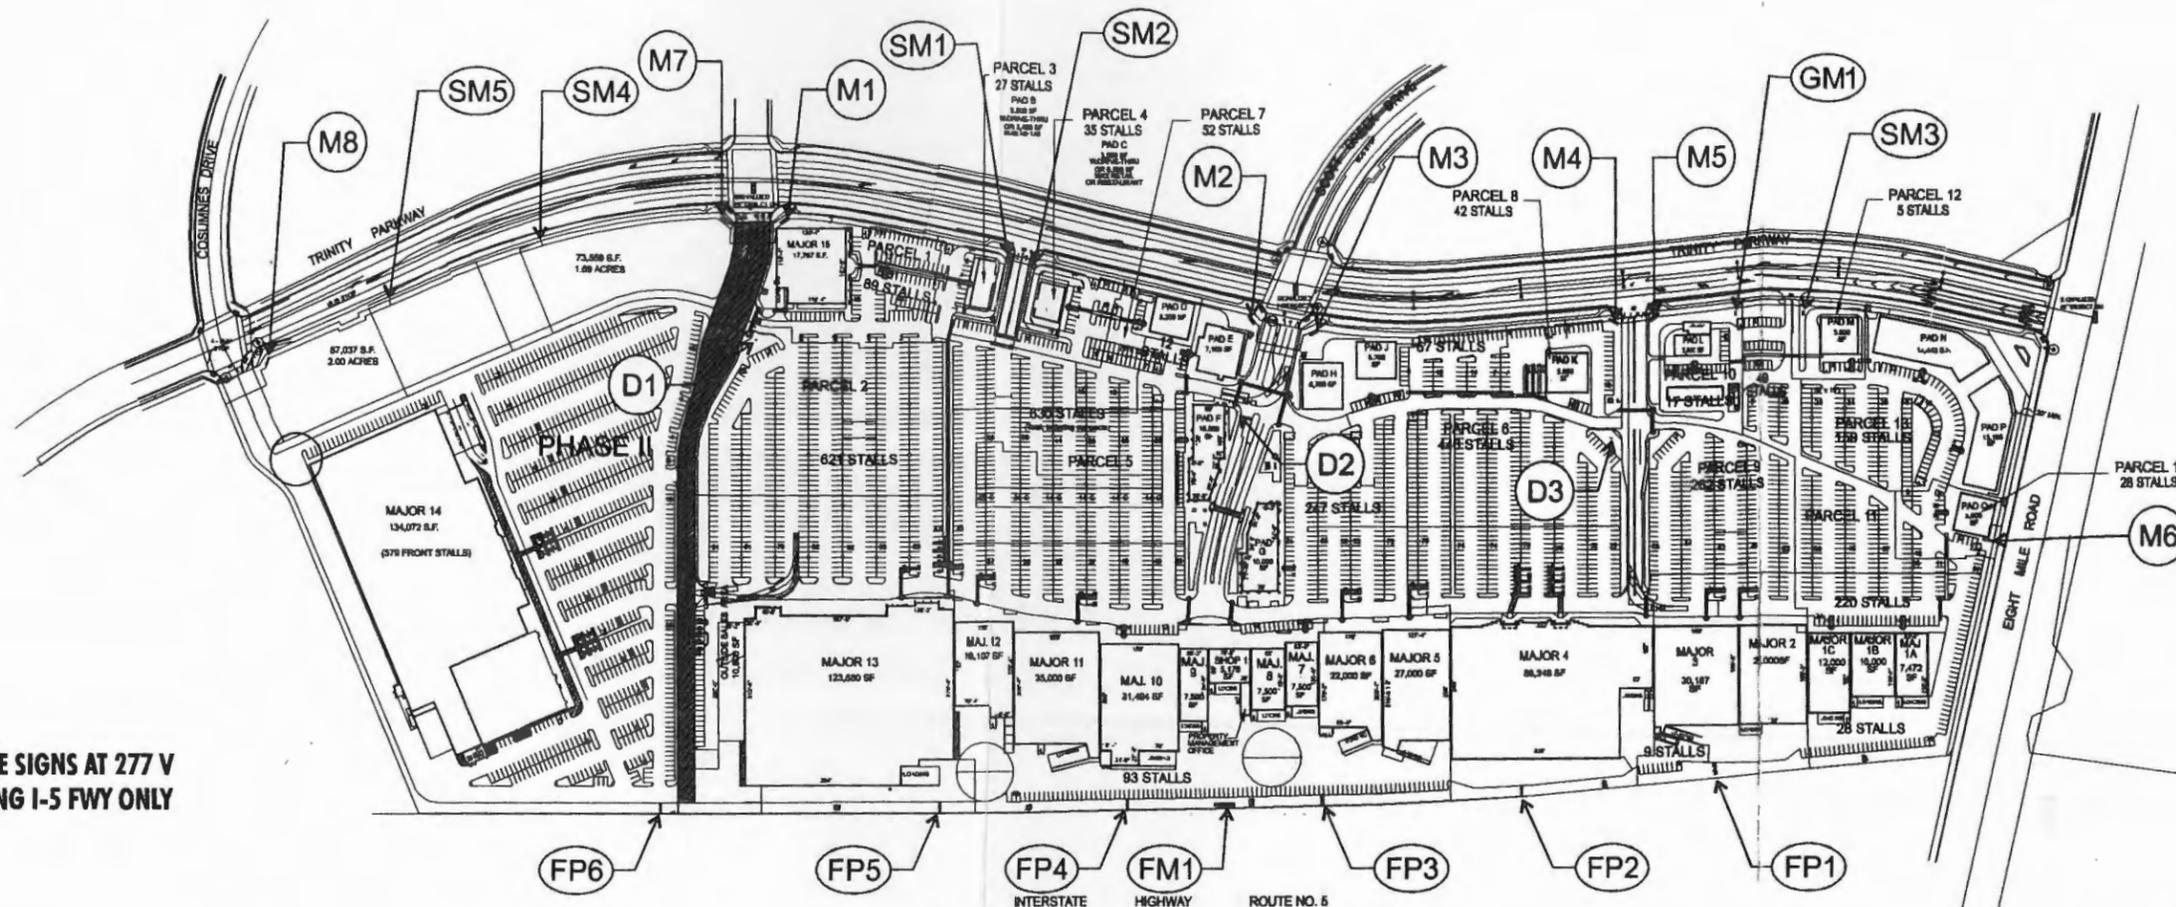

CLIENT
Park West Place - Stockton, CA
PROJECT



▲ 2950 Palisades Drive
Corona, CA 92880
Tel 909 278 0680
Fax 909 278 0681

This is an original unpublished drawing created by AD/S Inc. It is submitted for your personal use in conjunction with a project being planned for you by AD/S Inc. It is not to be shown to anyone outside your organization nor is it to be used, reproduced, copied or exhibited in any fashion without written permission.

APPROVED _____ DATE _____

REVISIONS	DATE
9	D.M. - Add FP6, SM4, SM5, M7, M8 and revise site plan

Site Plan
SIGN TYPE
NOT TO SCALE
SCALE
4289R9
DESIGN NO. 6/13/03 1
DATE PAGE